




LPIN	IRON PIN (FOUND)
● LPIN	IRON PIN (SET)
○ L.P.	IRON PIPE (FOUND)
□ MON.	CONCRETE MONUMENT (FOUND)
■ RR	RAILROAD MONUMENT (FOUND)
● MW	MONITORING WELL
⌵	UTILITY POLE
⌶	UTILITY POLE W/LIGHT
⊗	SEWER MANHOLE
⊙	ELECTRIC MANHOLE
⊗MH	MANHOLE
⊙	WATER VALVE
...	GUY ANCHOR
田 CB	CATCH BASIN
○ CB	CATCH BASIN
⬢	BOULDER
⬢	BUSH
⊖	ELECTRIC METER
⊖	GAS METER
⌵	STUMP
⌵	HYDRANT
⌵	SIGN
⌵ LTP	LIGHT POLE
⌵	GAS LINE MARKER
↔ GV	GAS VALVE
☀	DECIDUOUS TREE
☀	CONIFEROUS TREE
OE	OVERHEAD ELECTRIC LINES
SA	SANITARY SEWER LINE
ST	STORM LINE
G	GAS LINE
W	WATER LINE
F	FENCE LINE
R	ROAD BOUNDARY
P	PROPERTY LINE (APPROXIMATE)

- 1) FIELD WORK WAS COMPLETED NOVEMBER 9, 2020.
- 2) PROPERTY LINES ARE APPROXIMATE AND BASED ON TAX MAPS FROM THE FULTON COUNTY CLERKS OFFICE.
- 3) UTILITIES ARE APPROXIMATE AND DETERMINED FROM SURFACE FEATURES ON SITE

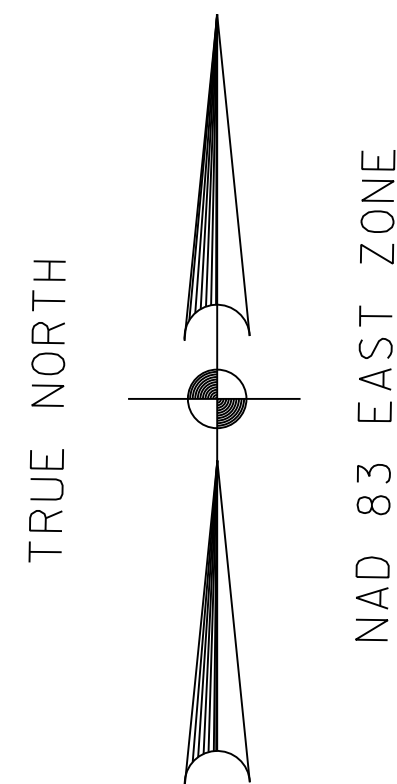

NAD 83 EAST ZONE

IT IS A VIOLATION OF THE LAW FOR ANY PERSON UNLESS HE IS ACTING UNDER THE DIRECTION OF A LICENSED PROFESSIONAL LAND SURVEYOR TO ALTER THIS DRAWING IN ANY WAY. ALTERATIONS MUST HAVE THE SEAL AFFIXED ALONG WITH A DESCRIPTION OF THE ALTERATION, THE SIGNATURE AND DATE. COPYRIGHT 2021



**EMRICH** Land Surveying  
P.O. Box 27; 26 Pine Street, Ilion, NY 13357  
315.866.6069 & 315.868.4535  
[emrichsurveying@gmail.com](mailto:emrichsurveying@gmail.com)

STATE OF NEW YORK

**SITE PLAN**  
SHOWING LANDS KNOWN AS  
**PINELAKE RESORT VILLAGE LTD**  
LOCATED AT 1075 STATE HIGHWAY 10  
TOWN OF CAROGA

COUNTY OF FULTON

PROJECT NO.		20-144	
REVISION		DATE	BY
DATE		01-27-20	
DRAWN BY		M. SCOUTER	
CHECKED BY		M. EMRIC	
APPROVED		M. EMRIC	
SCALE		1" = 60'	
SHEET TITLE			

SHEET TITLE

**SITE  
PLAN**

SHEET NO.

**1 of 1**

---

MICHAEL J. EMRICH, P.L.S. No. 050963

Def

I hereby certify that this is an accurate map, made from an accurate field survey, and that this survey was prepared in accordance with the minimum standards set forth in "The Existing Code of Practice for Surveys" as adopted by the New York State Association of Professional Land Surveyors.