



LEFT ELEVATION

SCALE 1/4" = 1 FOOT




FRONT ELEVATION

SCALE 1/4" = 1 FOOT




RIGHT ELEVATION

SCALE 1/4" = 1 FOOT

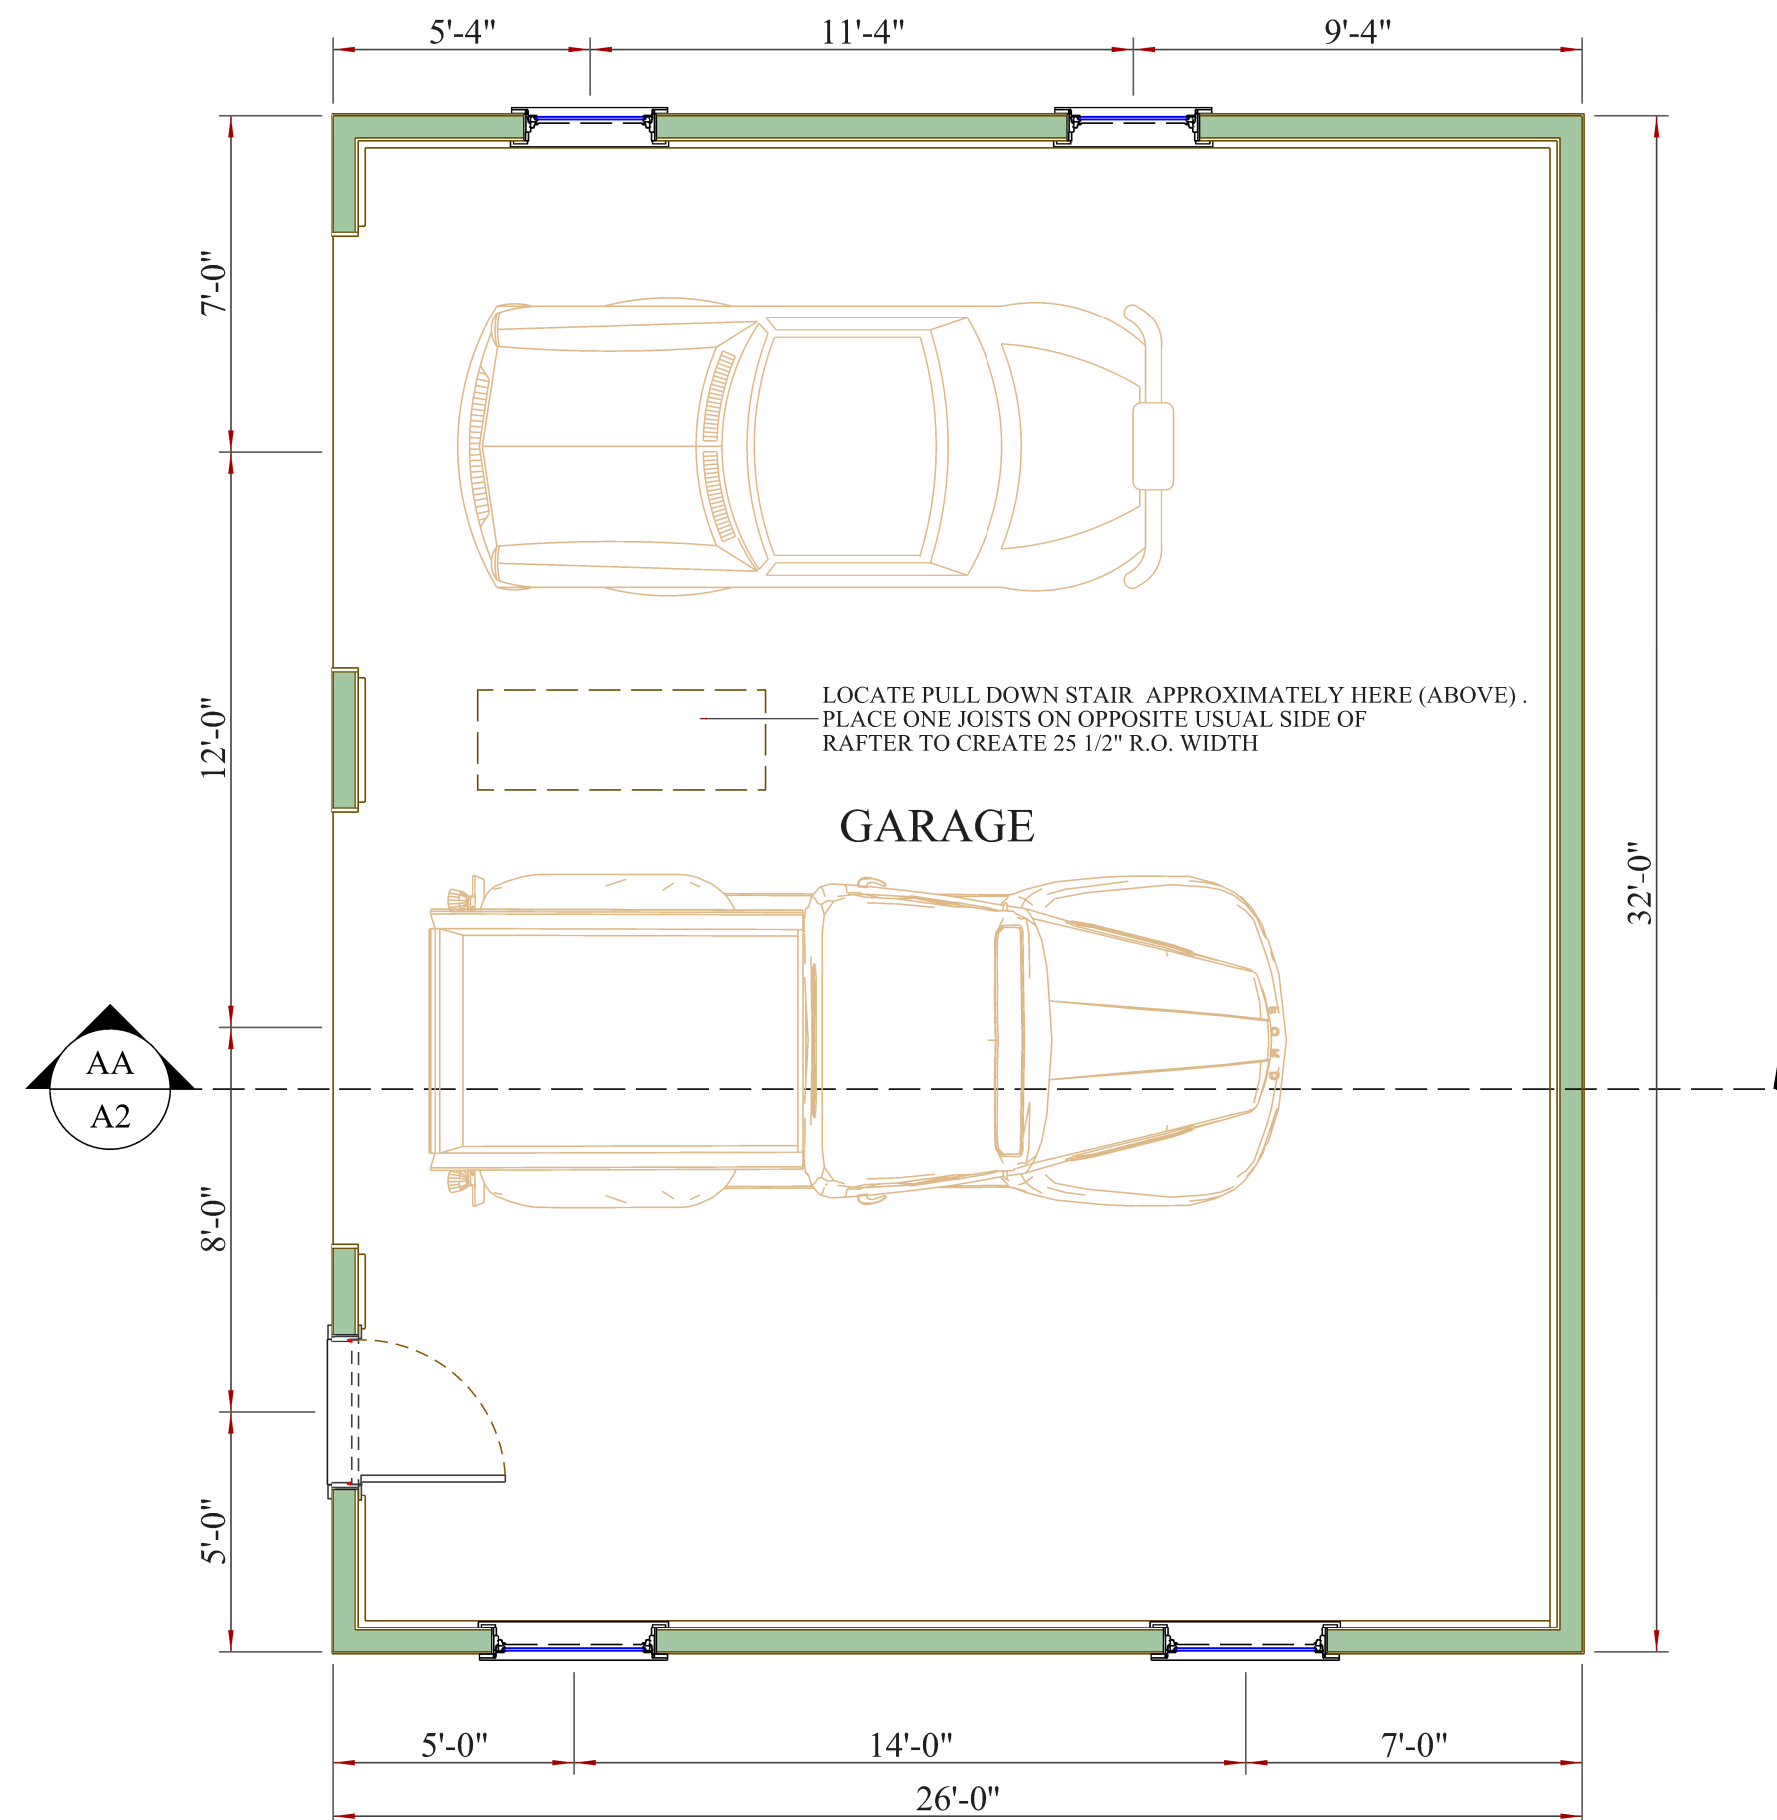


FIRST FLOOR PLAN

1/4"=1'-0"

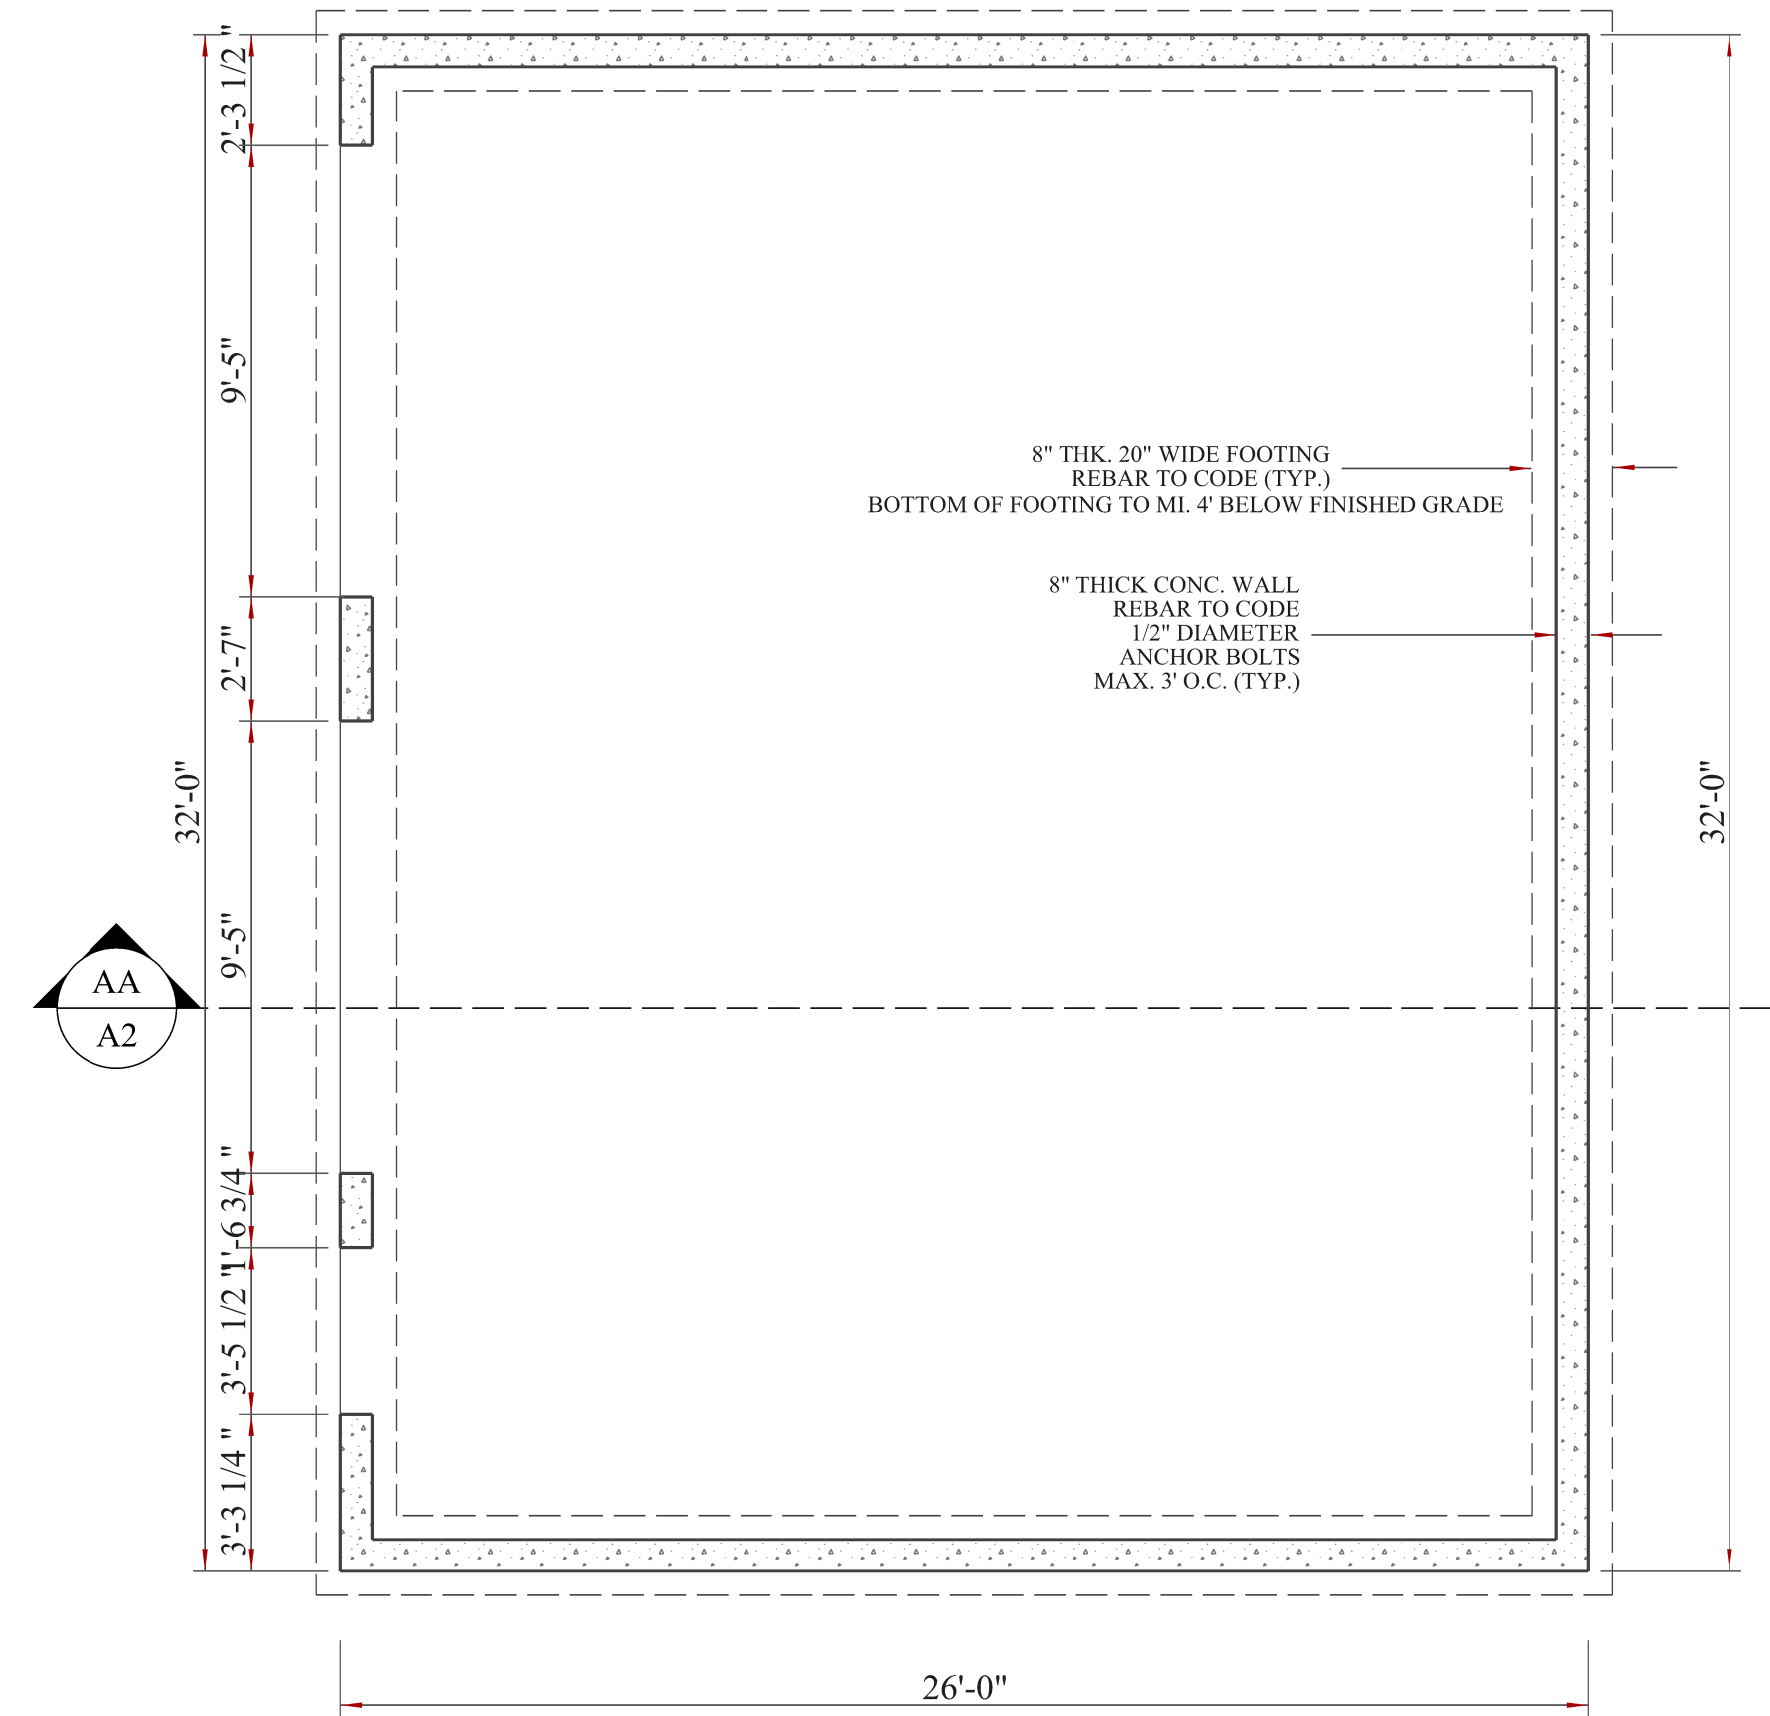

FOUNDATION PLAN

SCALE 1/4" = 1 FOOT

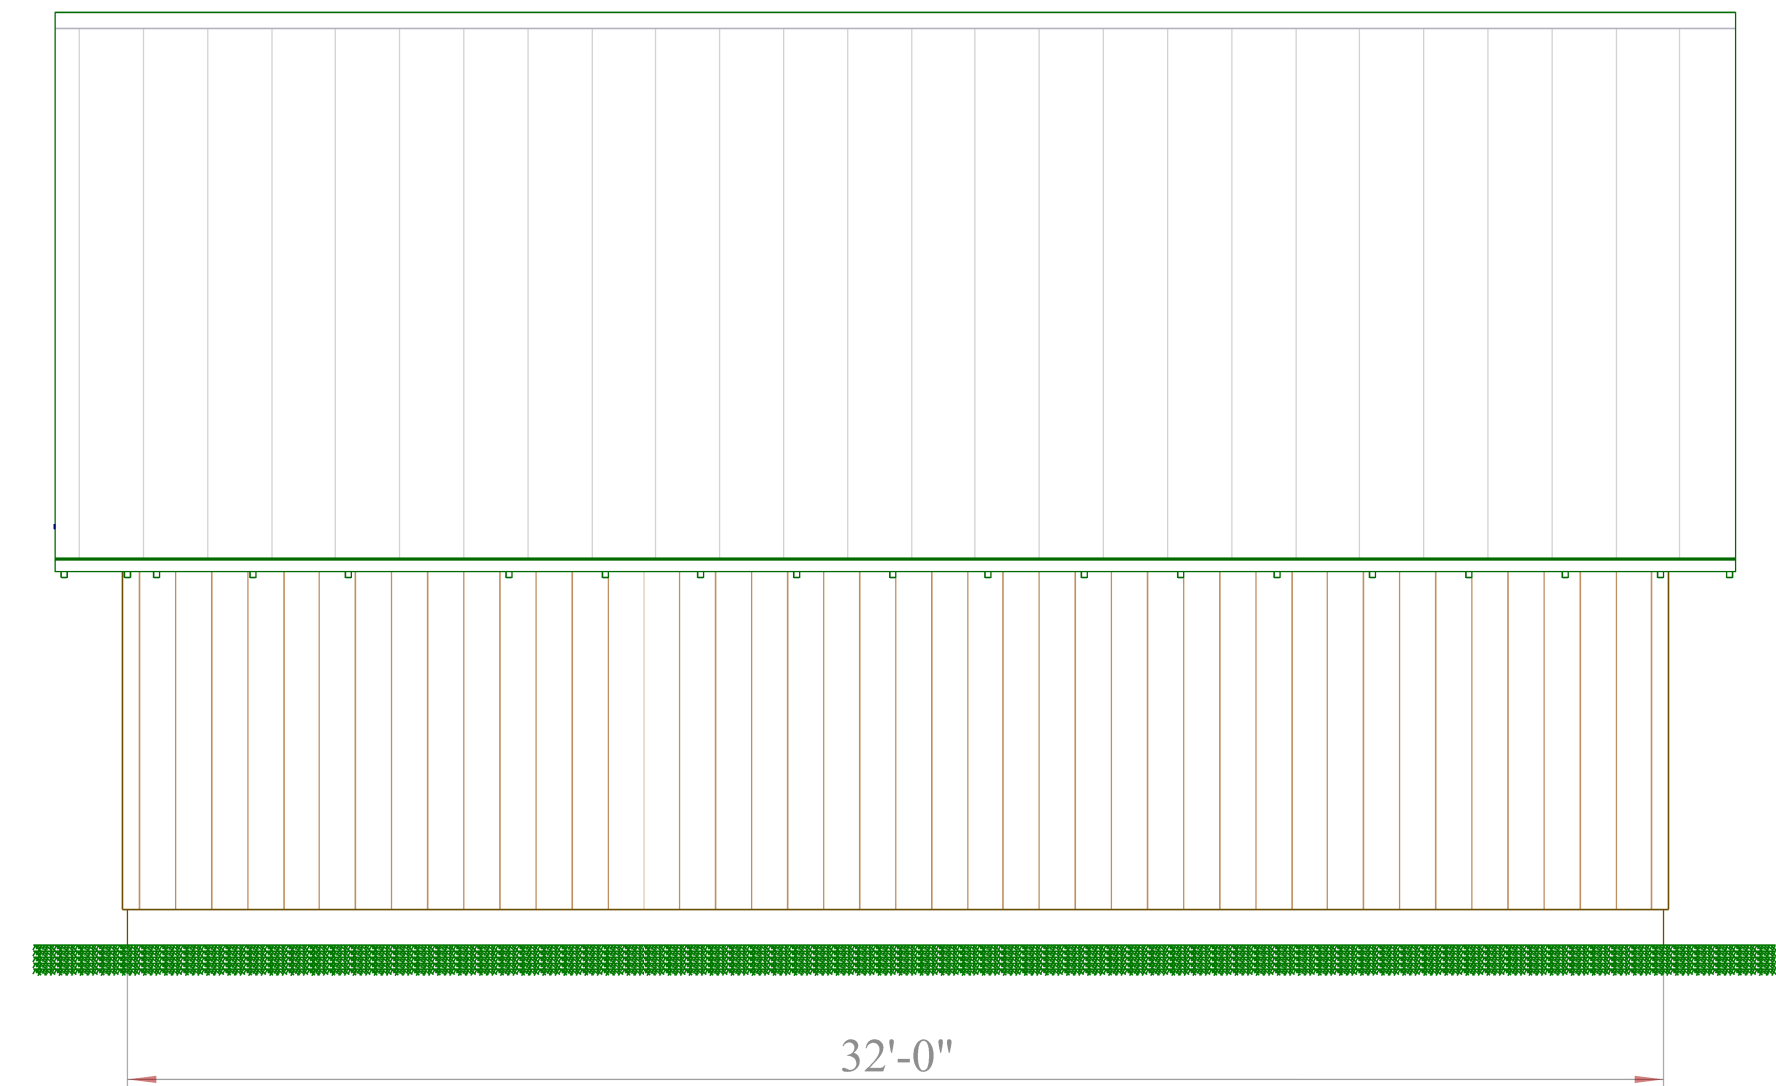

REAR ELEVATION

SCALE 1/4" = 1 FOOT

IMPORTANT NOTICE

THESE PLANS ARE TO BE CONSIDERED ONLY AS GENERAL GUIDELINES FOR THE CONSTRUCTION OF THIS PROJECT. NEITHER JOSEPH WALTMAN ARCHITECTURAL DESIGN OR JOE WALTMAN GUARANTEE THAT THESE PLANS OR DRAWINGS ARE COMPLETELY CONSISTENT, ACCURATE, OR IN COMPLIANCE WITH THE APPLICABLE BUILDING CODES. IT IS THE OWNER'S AND/OR THE BUILDER'S RESPONSIBILITY TO CONSTRUCT PROJECT IN CONFORMANCE WITH ALL APPLICABLE CODES AND IN A MANNER DEEMED GOOD PRACTICE FOR ALL THE TRADES THAT MAY BE INVOLVED.

ALL STRUCTURAL NOTATIONS ARE SUGGESTIONS ONLY. THE OWNER AND/OR BUILDER SHOULD TAKE ALL APPROPRIATE STEPS TO ASSURE THAT THE CONSTRUCTION OF THIS PROJECT CONFORMS TO OR EXCEEDS LOCAL AND STATE BUILDING CODES.

USE OF THIS PLAN SHALL BE AT THE USER'S SOLE RISK AND THIS WITHOUT LIABILITY TO JOSEPH WALTMAN ARCHITECTURAL DESIGN OR JOE WALTMAN.

THESE DRAWINGS ARE PROTECTED UNDER FEDERAL COPYRIGHT AND STATE LAW

- NO COPYING OR EXPLOITATION
- NO ALTERATIONS
- NO UNAUTHORIZED USE WITHOUT APPROVAL OF JOE WALTMAN ©2021