


Owner:
Mr. & Mrs. Brian Franz

Architect:
Juan J. Alayo, AIA
2307 Douglas Road
Suite 204
Miami, FL 33145
Tel: 305.322.1280
NYS License 028067

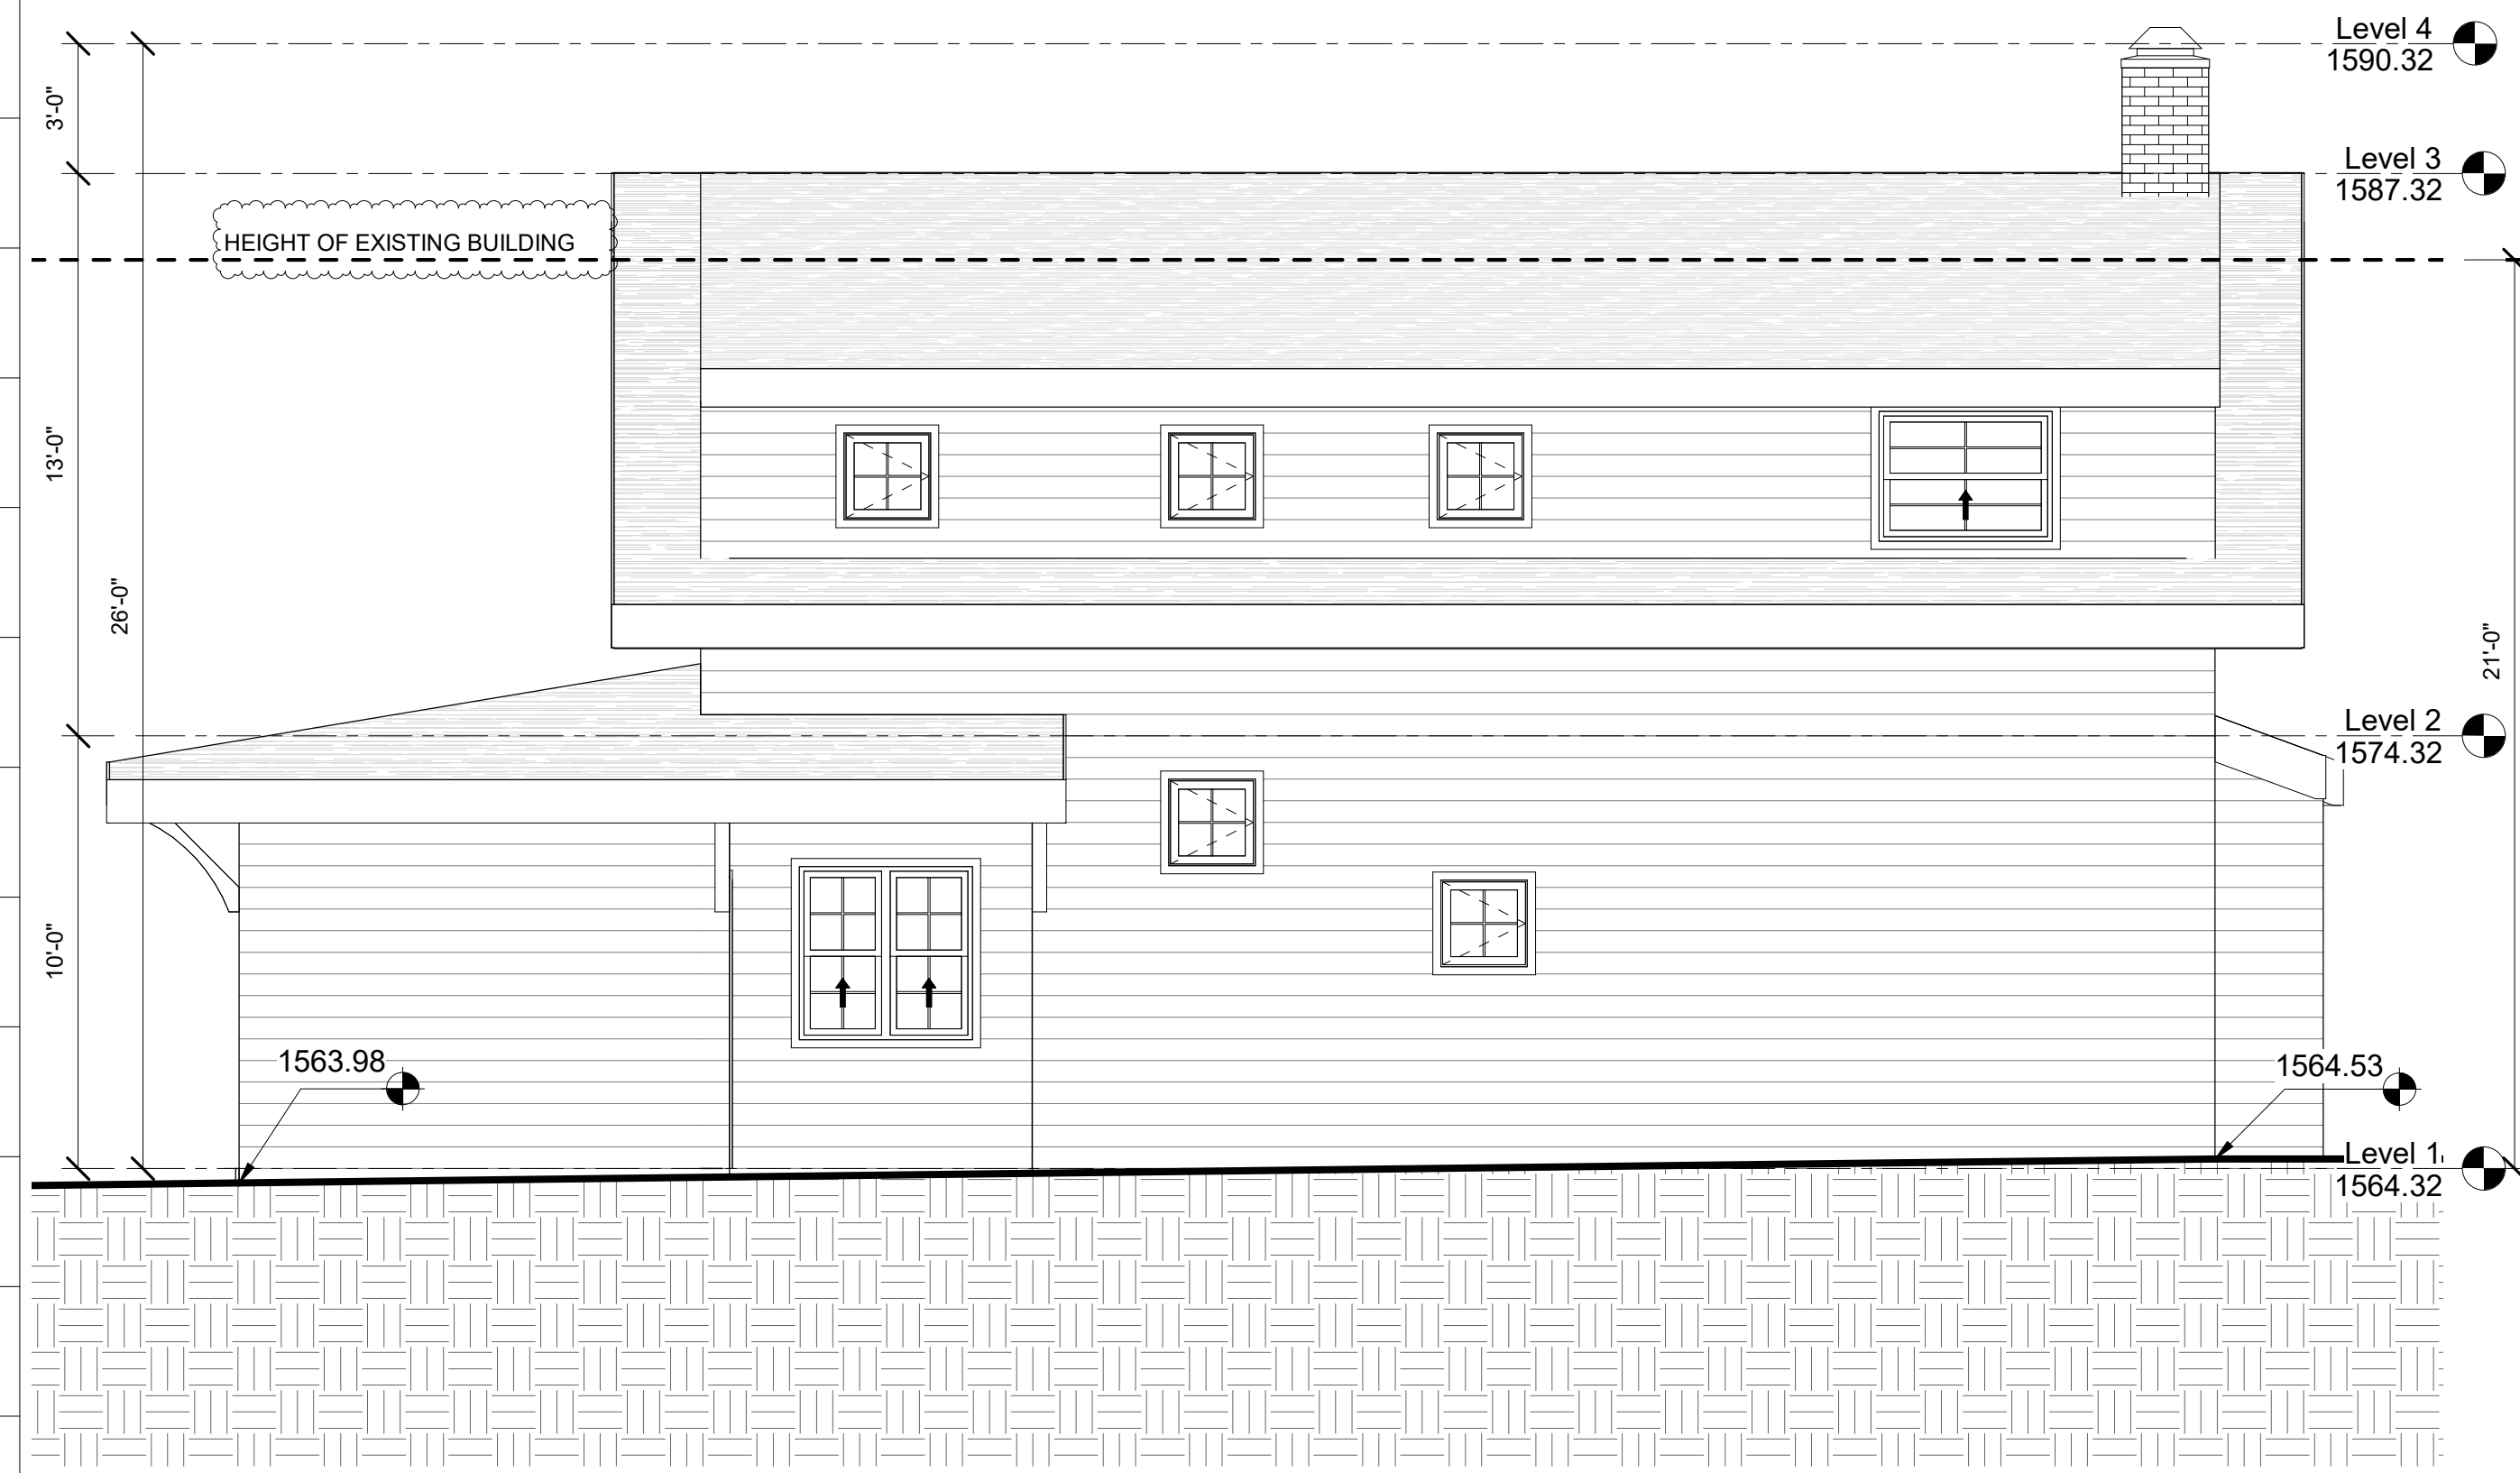


2 SOUTH ELEVATION
1/4" = 1'-0"



1 NORTH ELEVATION
1/4" = 1'-0"



4 WEST ELEVATION
1/4" = 1'-0"

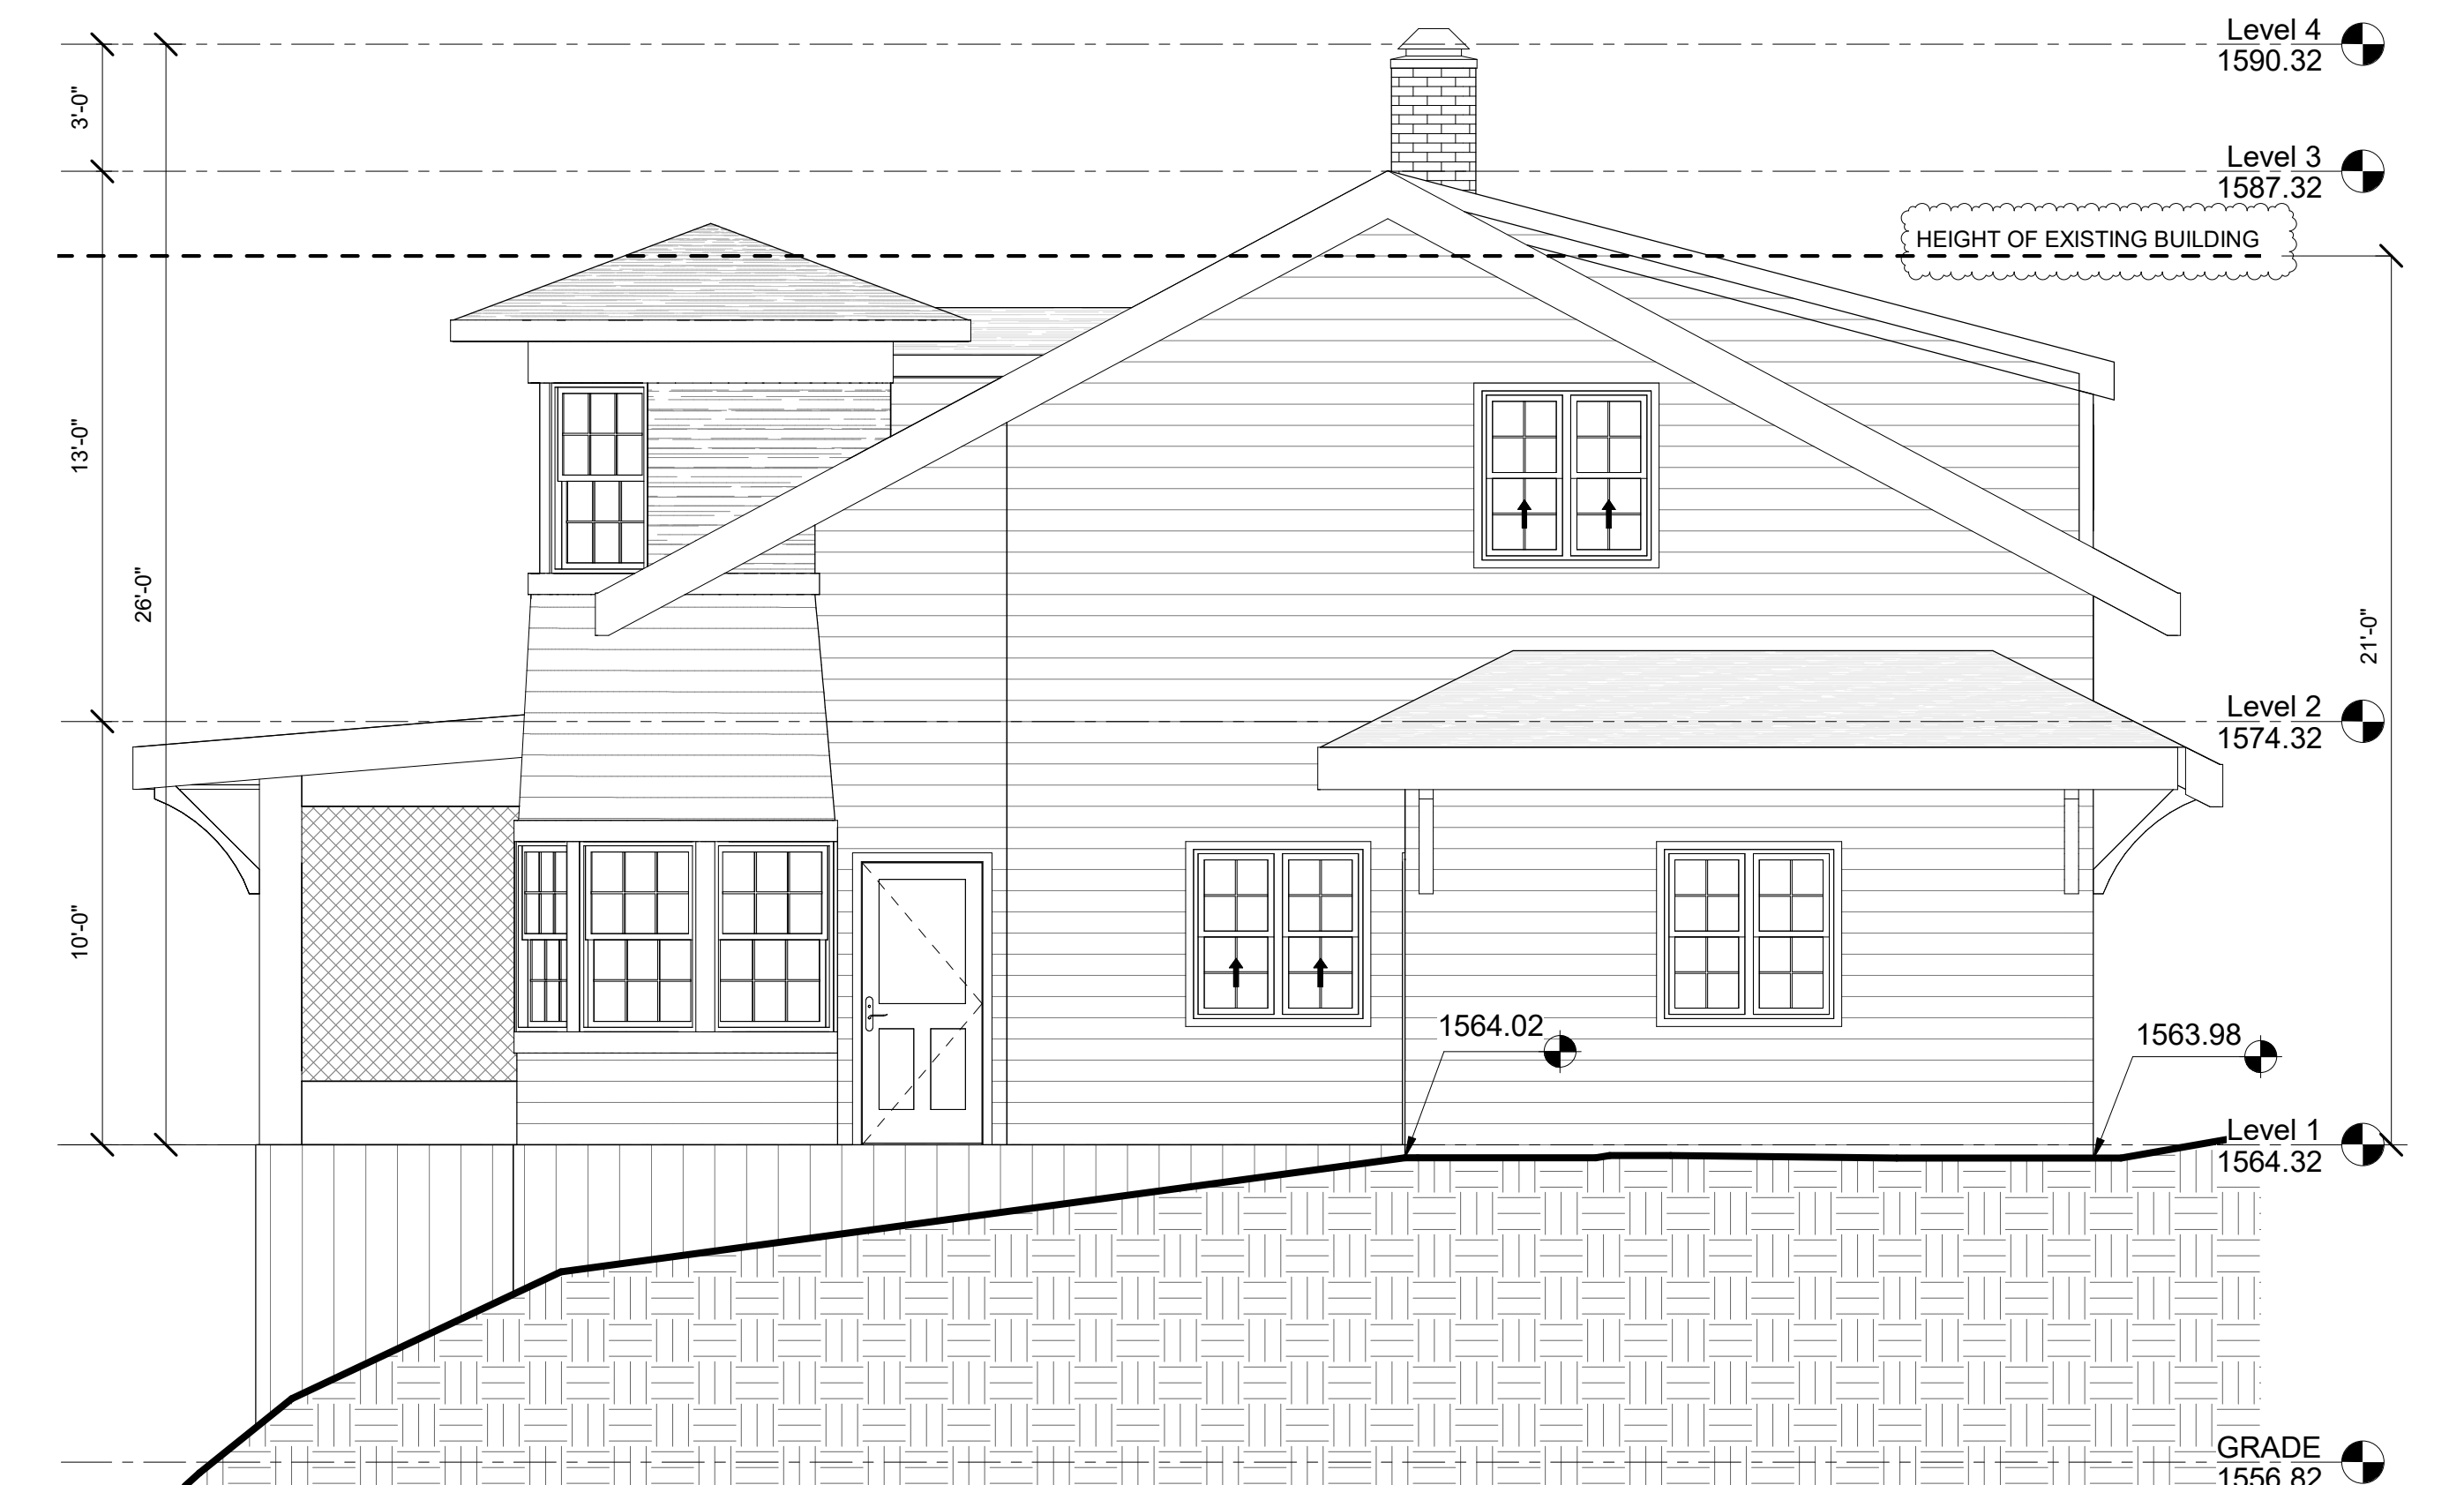

3 EAST ELEVATION
1/4" = 1'-0"

FRANZ RESIDENCE
CANADA LAKE

Submission Date: 07/06/20
Scale: 1/4" = 1'-0"
Drawn by: Author
Project: Project Number

A201