


I:\SEA1\Datastore\SMITH\Caroga Arts Collective, Inc. (fta ... Music Festival)\Reno & Addition, MyHil Carriage House\Drawings\MyHil - Carriage House Addition.rvt

CIVIL & ARCHITECTURAL  
ENGINEERING  
**STEVEN E. SMITH**  
25 WEST FULTON STREET  
GLOVERSVILLE, N.Y. 12078  
(518) 725-1555

**Caroga Arts Council**  
**MyHil Carriage House**  
**Renovation & Addition**  
1949 NYS Routes 29-A & 10  
Caroga Lake, NY

**1** Basement Floor  
Scale: 1/4" = 1'-0"

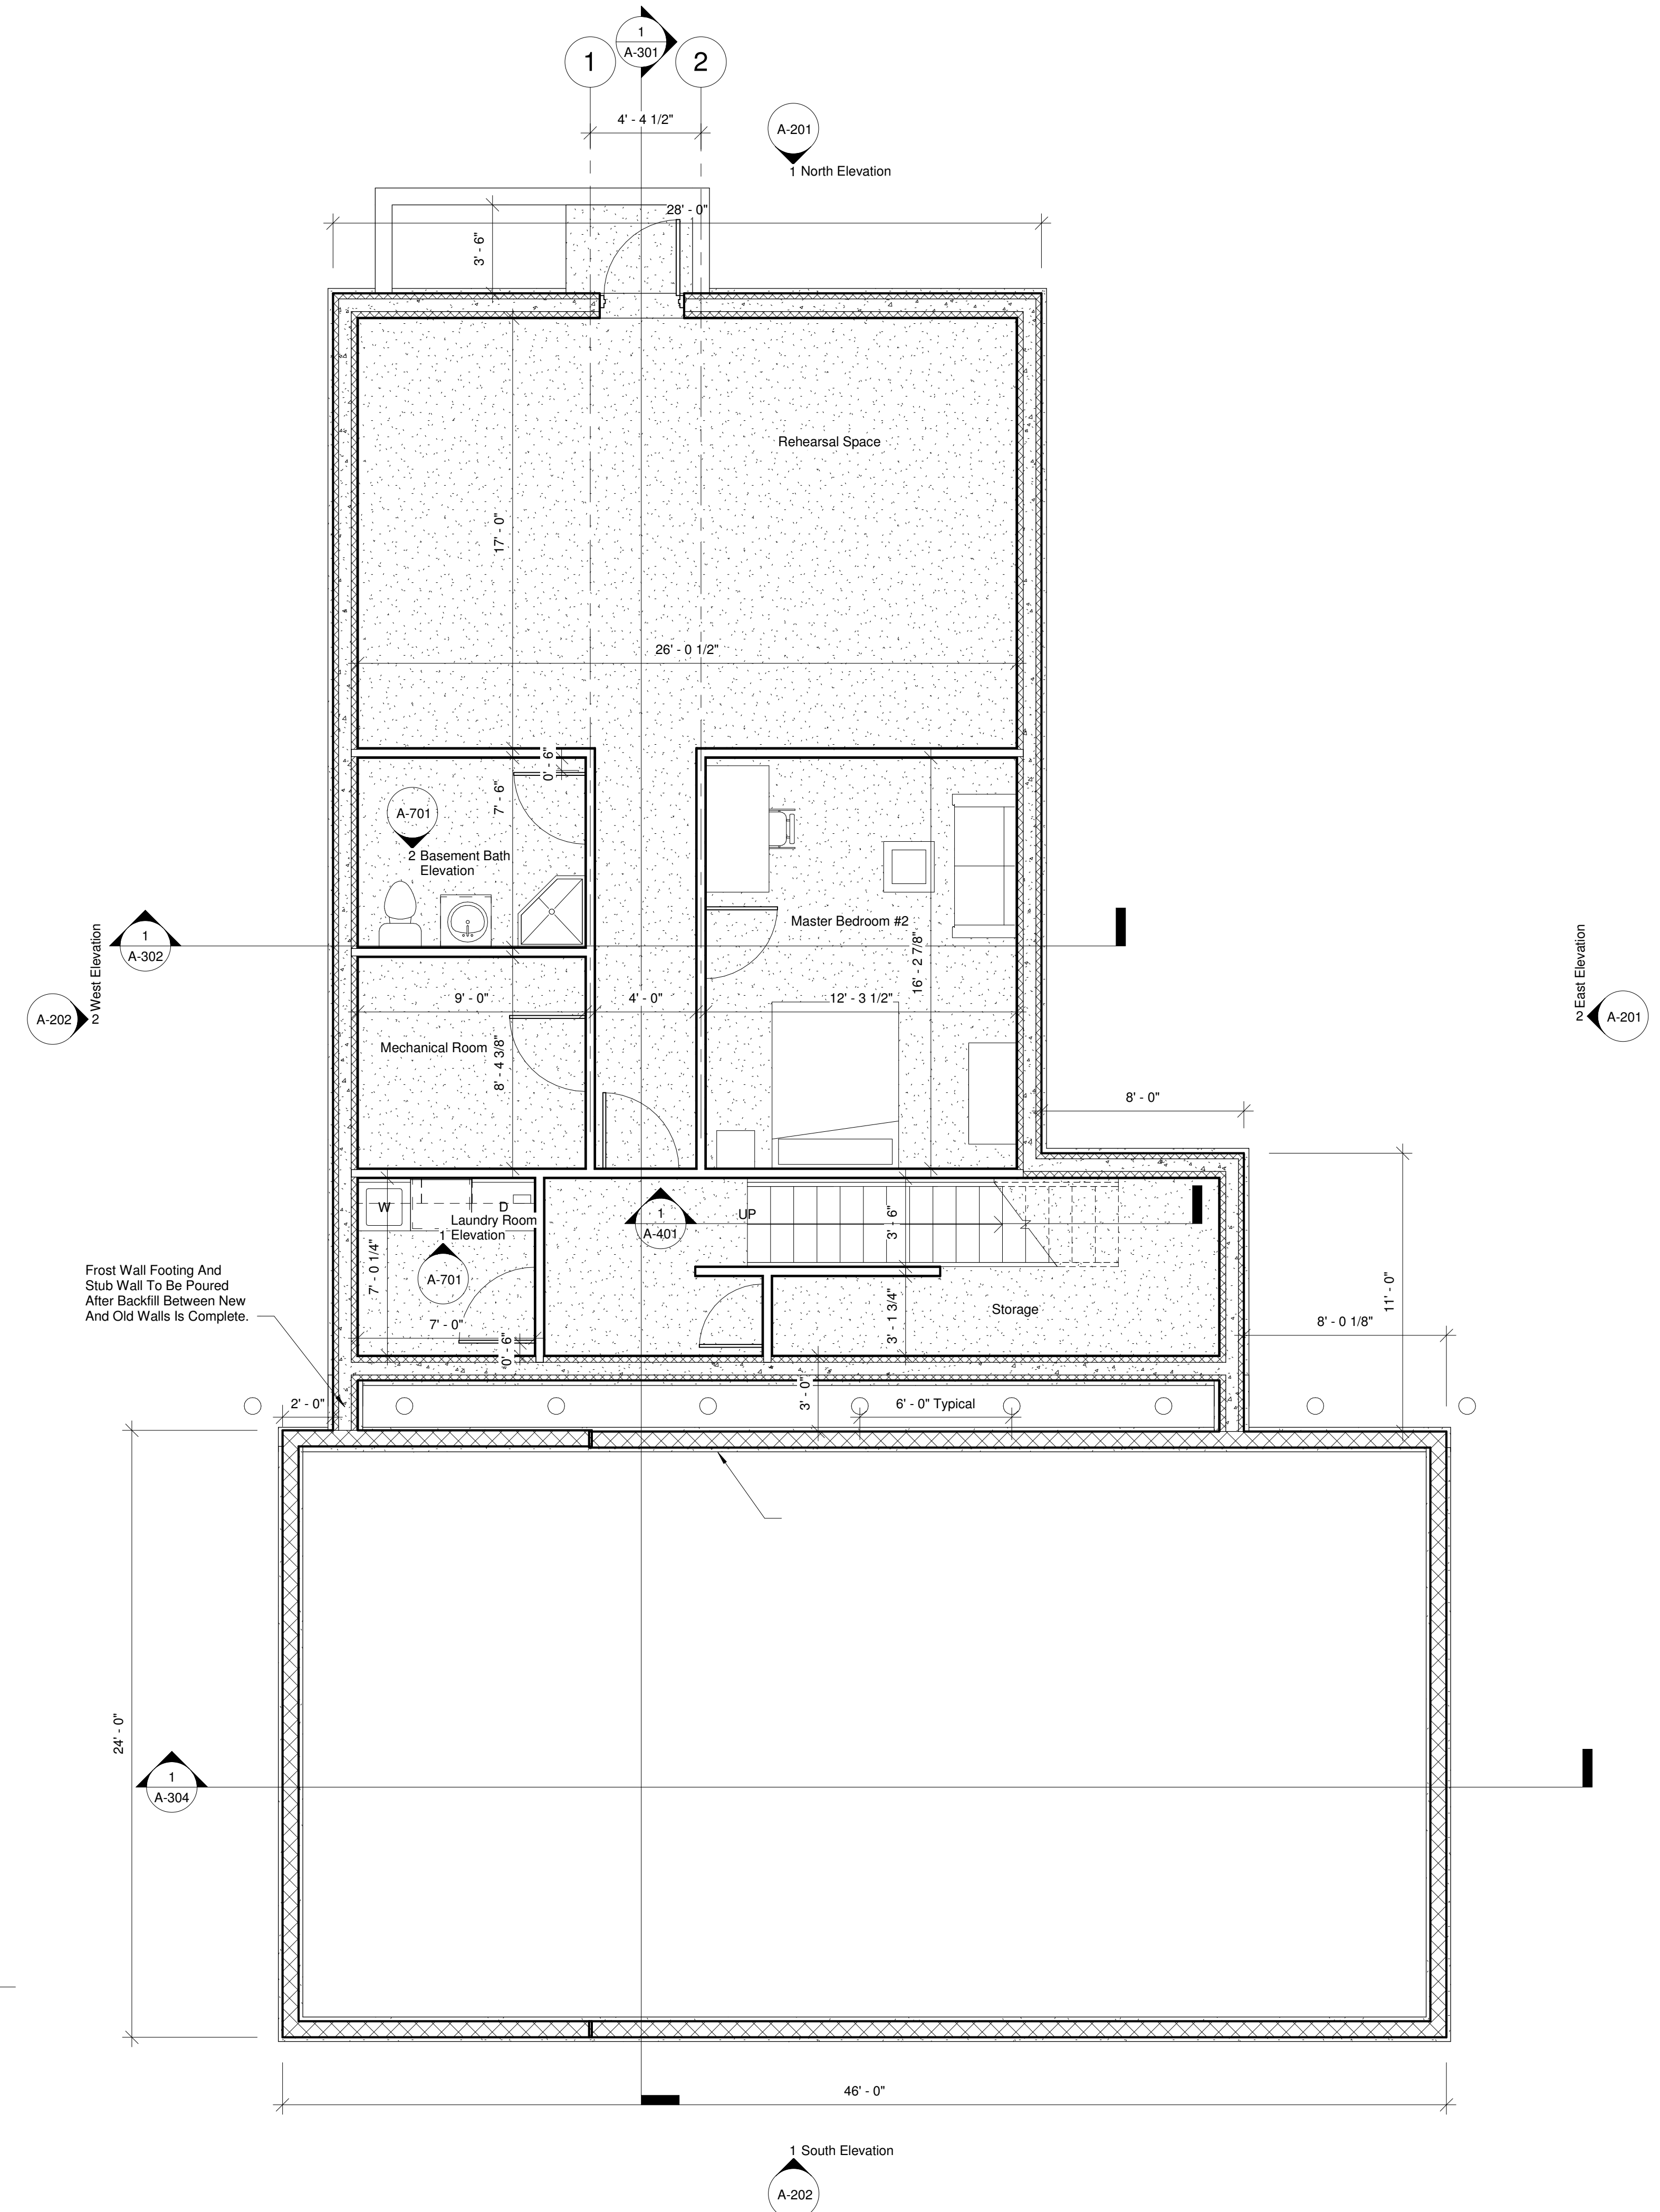

No.	Description	Date

Copyright © Steven E. Smith, P.E.  
2020 all rights reserved.

For Construction  
7/23/21  
It is a violation for any person to alter  
the plan in any way, unless acting under the  
direction of an appropriately licensed person.

SHEET  
**Basement Plan**

PAGE  
**A-100**