

THESE DRAWINGS ARE PROTECTED UNDER FEDERAL COPYRIGHT AND STATE LAW

- NO COPYING OR EXPLOITATION
- NO ALTERATIONS
- NO UNAUTHORIZED USE


WITHOUT APPROVAL OF JOE WALTMAN ©2021

IMPORTANT NOTICE

THESE PLANS ARE TO BE CONSIDERED ONLY AS GENERAL GUIDELINES FOR THE CONSTRUCTION OF THIS PROJECT. NEITHER JOSEPH WALTMAN ARCHITECTURAL DESIGN OR JOE WALTMAN GUARANTEE THAT THESE PLANS OR DRAWINGS ARE COMPLETELY CONSISTENT, ACCURATE, OR IN COMPLIANCE WITH THE APPLICABLE BUILDING CODES. IT IS THE OWNER'S AND/OR THE BUILDER'S RESPONSIBILITY TO CONSTRUCT PROJECT IN COMPLIANCE WITH ALL APPLICABLE CODES AND IN A MANNER DEEMED GOOD PRACTICE FOR ALL THE TRADES THAT MAY BE INVOLVED.

ALL STRUCTURAL NOTATIONS ARE SUGGESTIONS ONLY. THE OWNER AND/OR BUILDER SHOULD TAKE ALL APPROPRIATE STEPS TO ASSURE THAT THE CONSTRUCTION OF THIS PROJECT CONFORMS TO OR EXCEEDS LOCAL AND STATE BUILDING CODES.

USE OF THIS PLAN SHALL BE AT THE USER'S SOLE RISK AND THIS WITHOUT LIABILITY TO JOSEPH WALTMAN ARCHITECTURAL DESIGN OR JOE WALTMAN.

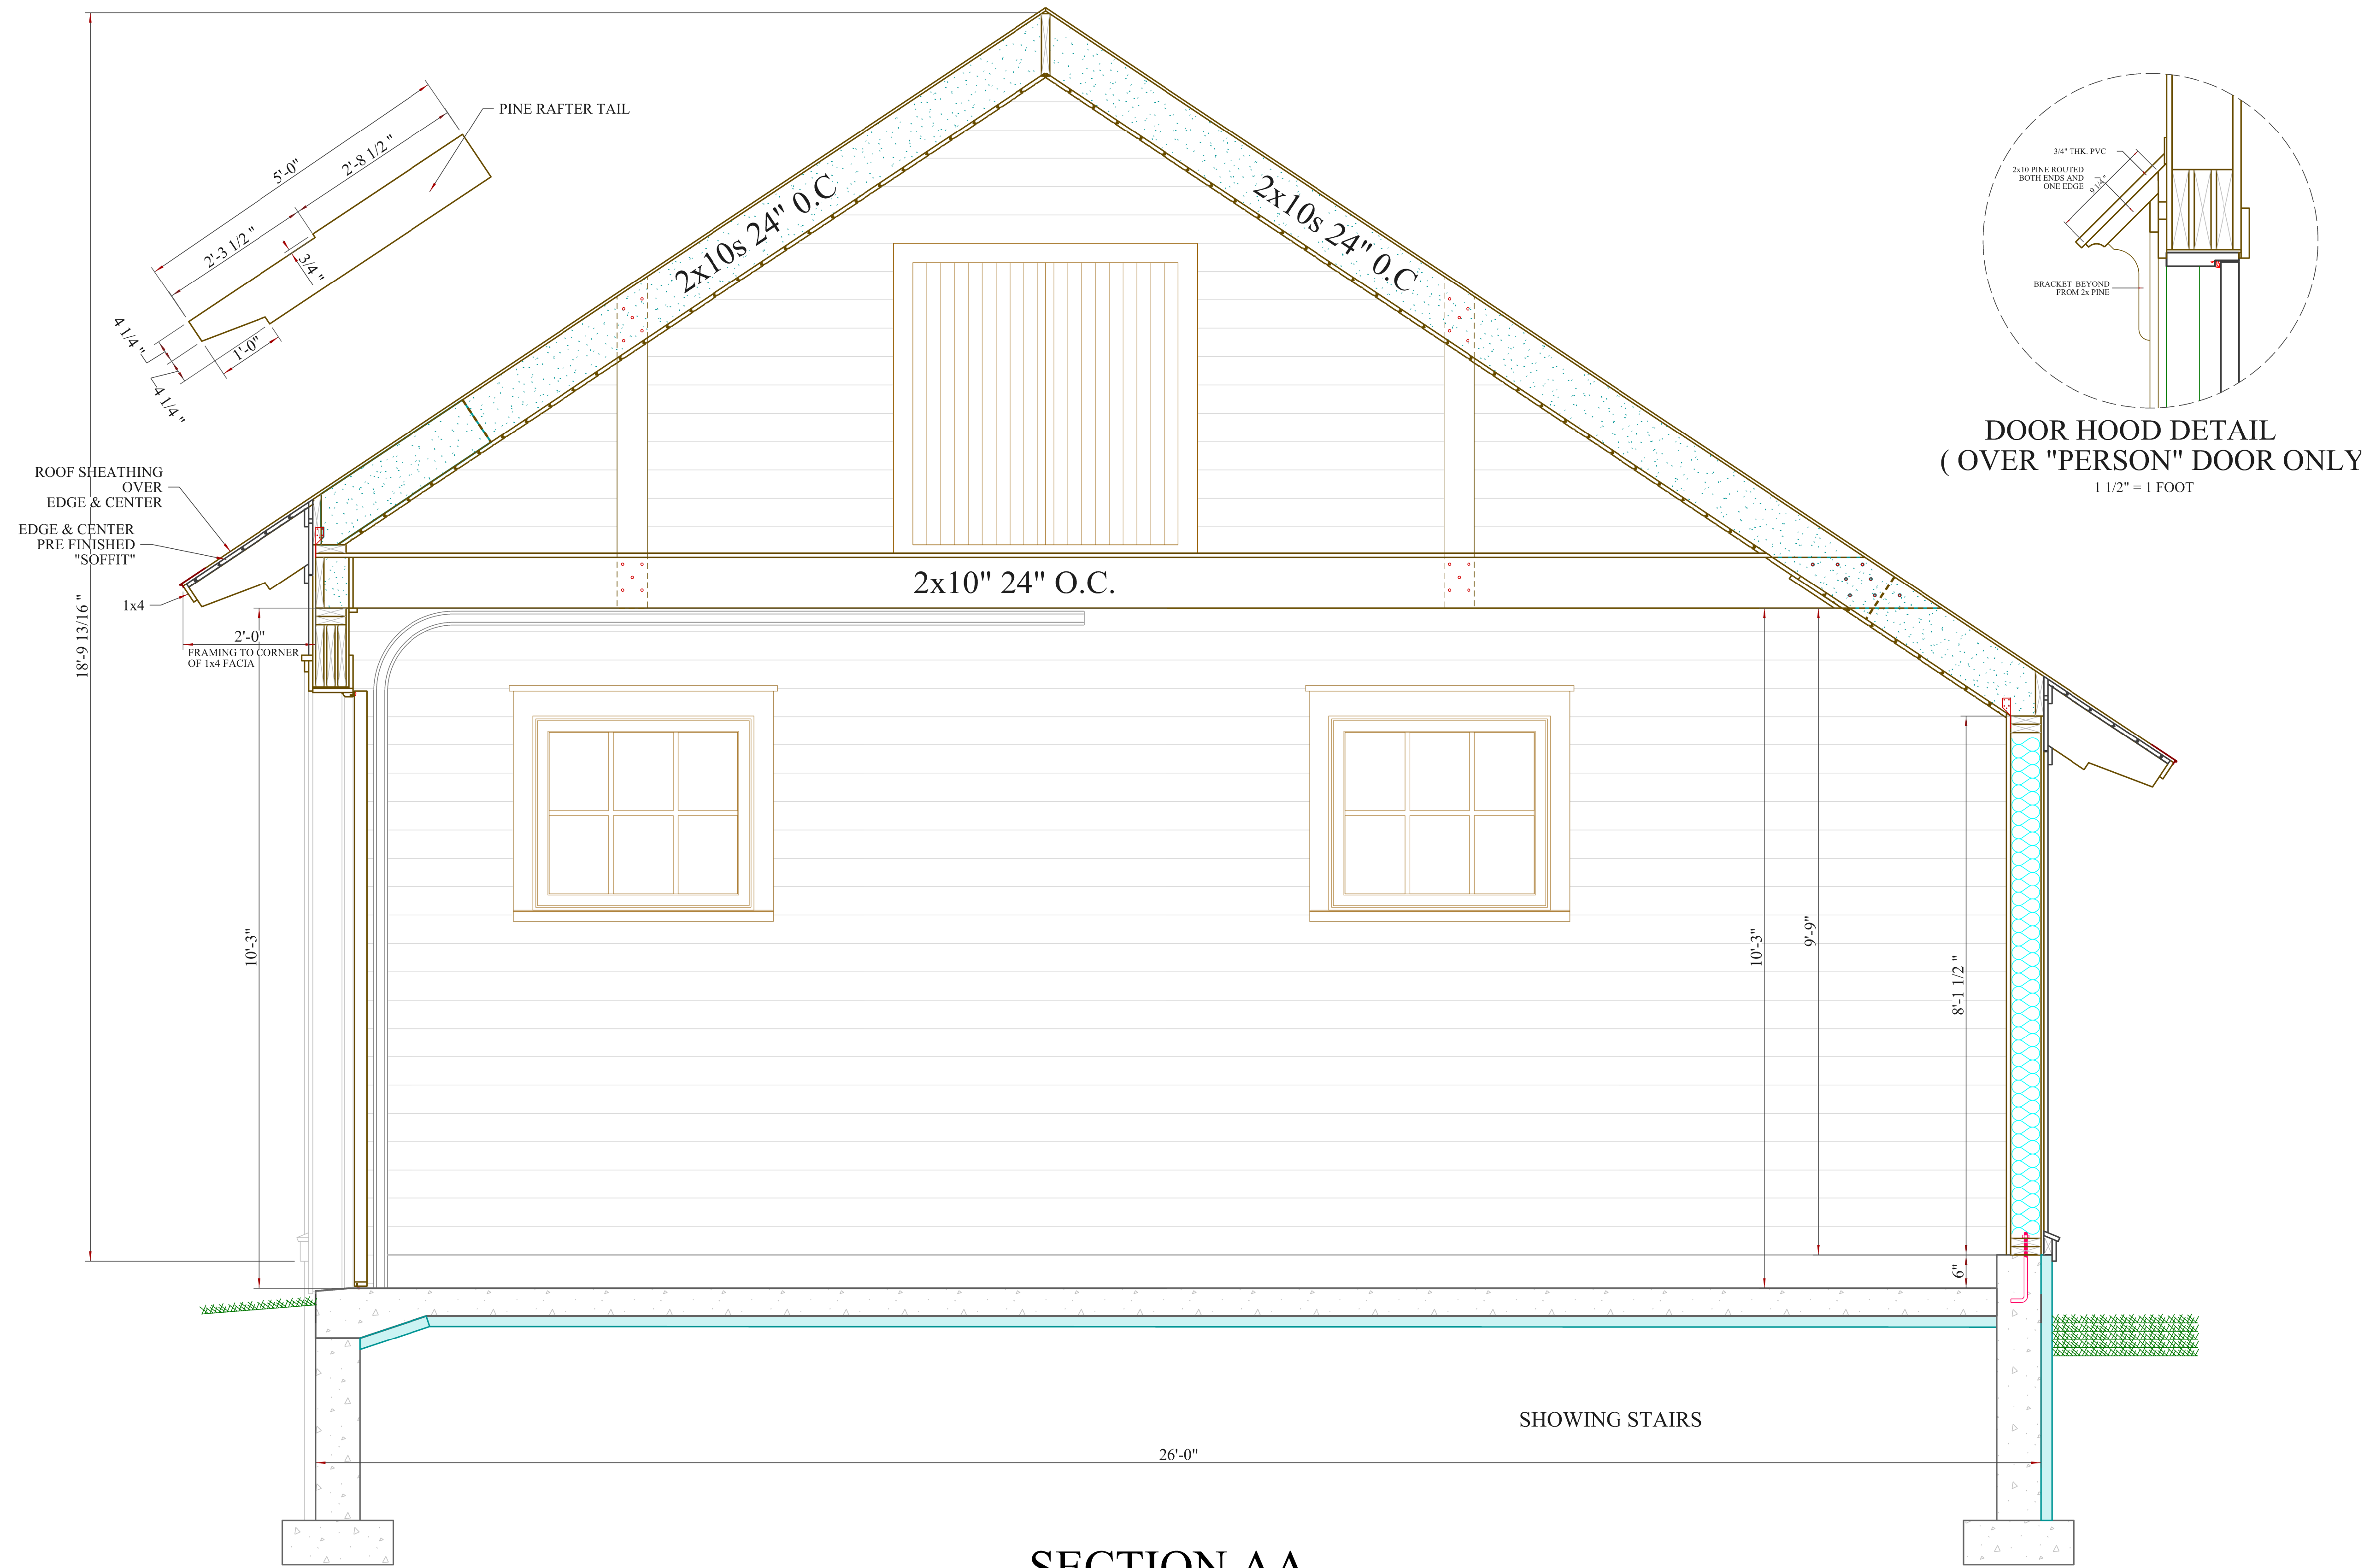

SECTION AA
3/4"=1'-0"