




LEGEND	
A	CONCRETE MONUMENT
○	IRON PIPE FOUND
●	IRON ROD FOUND
○	IRON ROD SET
○	WELL
○	OVERHEAD UTILITY LINE

AREA: 53,579 SQ. FT.

DEEDY MAP OF LANDS OF
STEPHEN SMITH
 (JUNE 7, 1877)
 S.L.L. 112,36-1-1
 TOWN OF CAROGA
 COUNTY OF FULTON
 STATE OF NEW YORK
 SCALE 1" = 40' SEPTEMBER 25, 2013

PREPARED BY
PROFESSIONAL LAND SURVEYORS
AND ENGINEERS

1. COMMENCEMENT
 S.L.L. 112,36-1-1

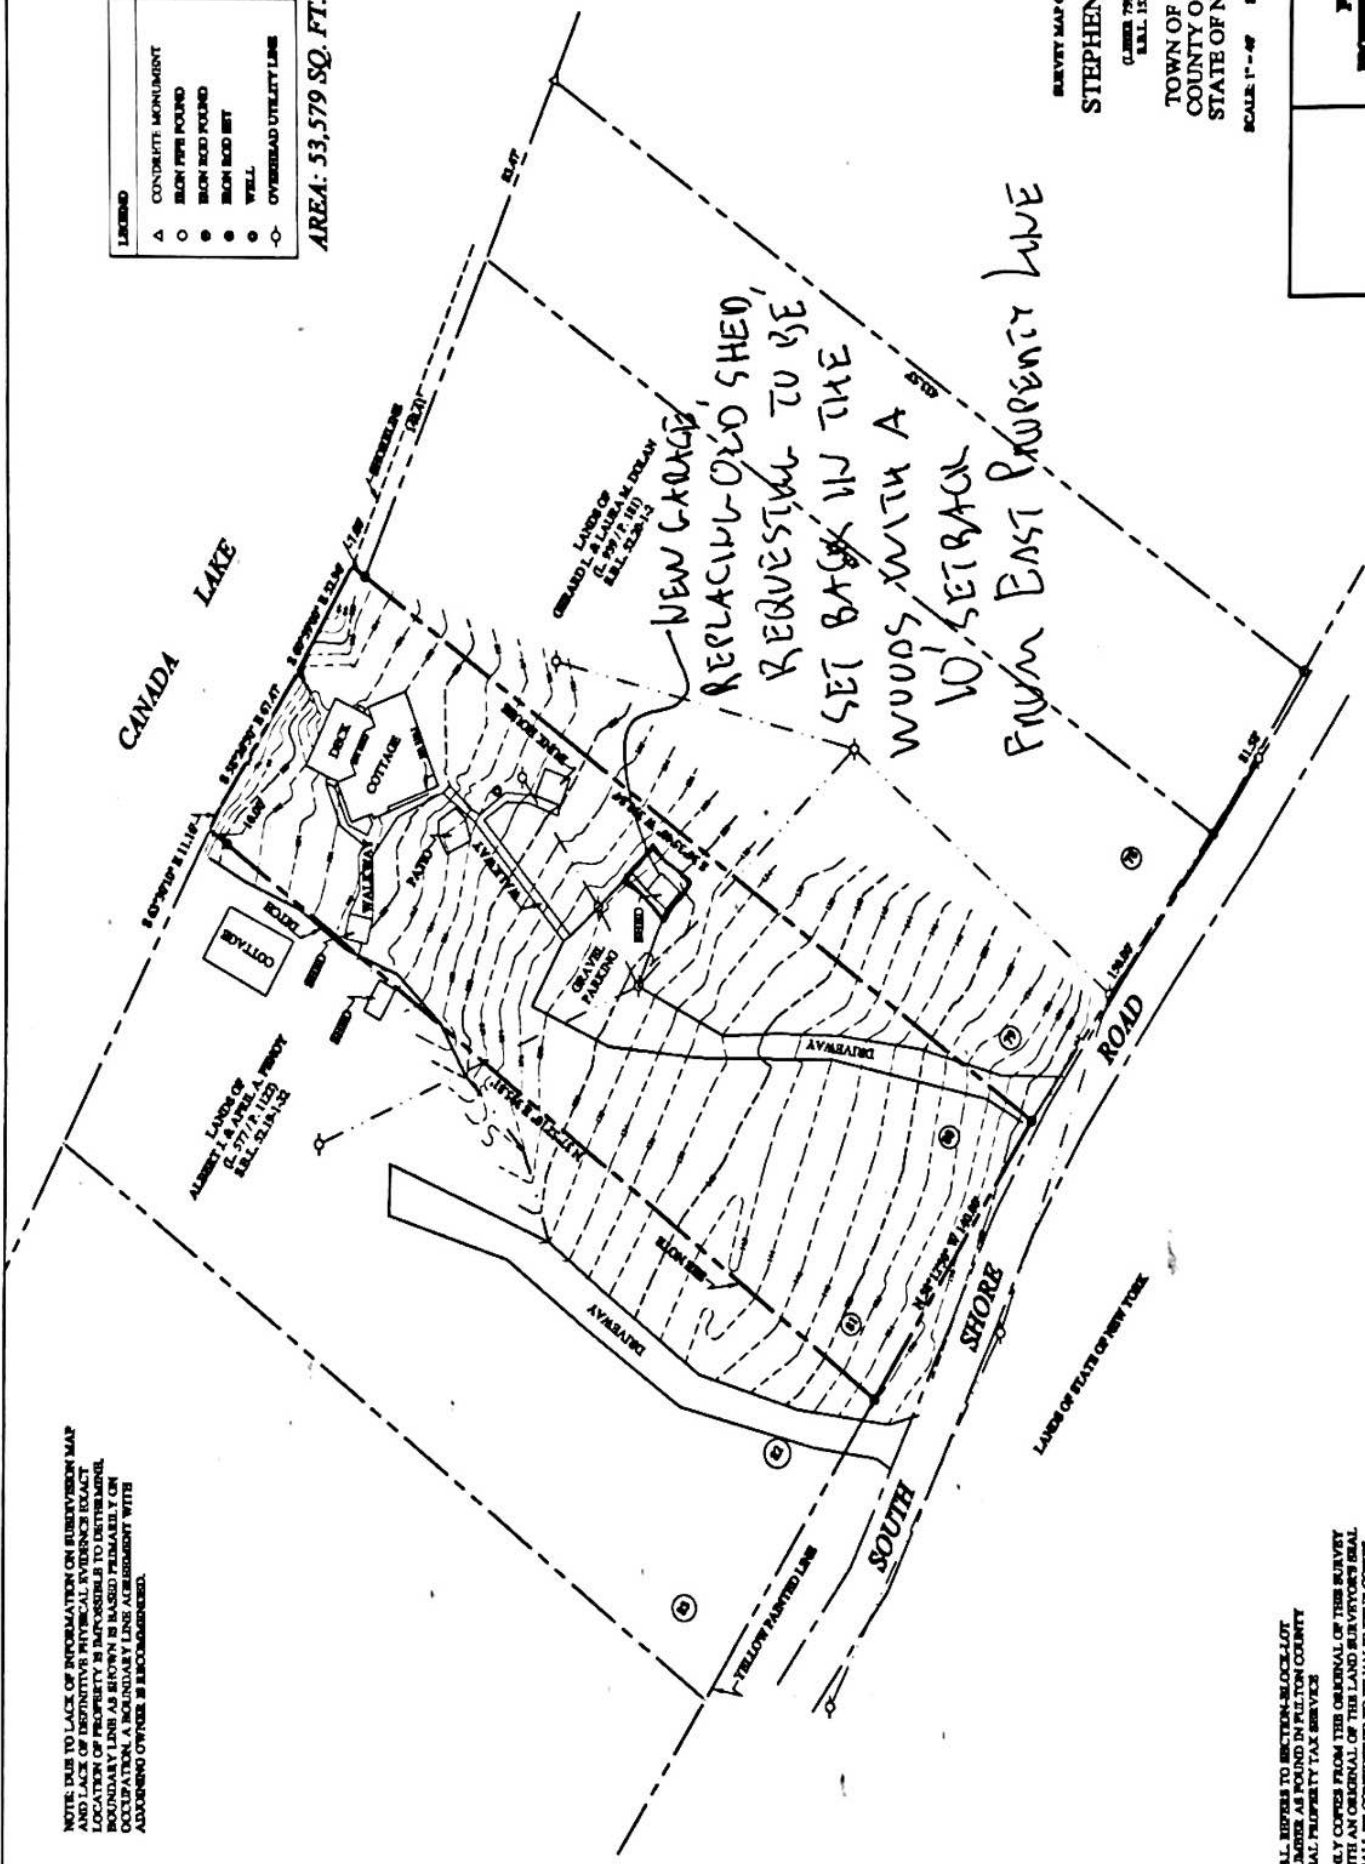

NOTE: DUE TO LACK OF INFORMATION ON SURVEYOR'S MAP AND LACK OF DEFINITIVE PHYSICAL EVIDENCE EXACT LOCATION OF PROPERTY IS IMPOSSIBLE TO DETERMINE. BOUNDARY LINES AS SHOWN IS BASED PRIMARILY ON OCCUPATION, A BOUNDARY LINE AGREEMENT WITH ADJOINING OWNER IS ENCOURAGED.

S.L.L. REFERS TO SECTION-BLOCK-LOT NUMBER AS FOUND IN FULTON COUNTY REAL PROPERTY TAX SERVICE ONLY COPIES FROM THE ORIGINAL OF THIS SURVEY WITH AN ORIGINAL OF THE LAND SURVEYOR'S SEAL SHALL BE CONSIDERED TO BE VALID THEIR COPIES UNAUTHORIZED ALTERATION OR ADDITION TO A SURVEY MAP BEARING A LICENSED LAND SURVEYOR'S SEAL IS A VIOLATION OF SECTION 7209-3 OF THE NEW YORK STATE EDUCATION LAW.