


I:\SEA1\Datatore\SMITH\Caroga Arts Collective, Inc. (fka ... Music Festival)\Reno & Addition, MyHil Carriage House\Drawings\MyHil - Carriage House Addition.rvt

1
A-301

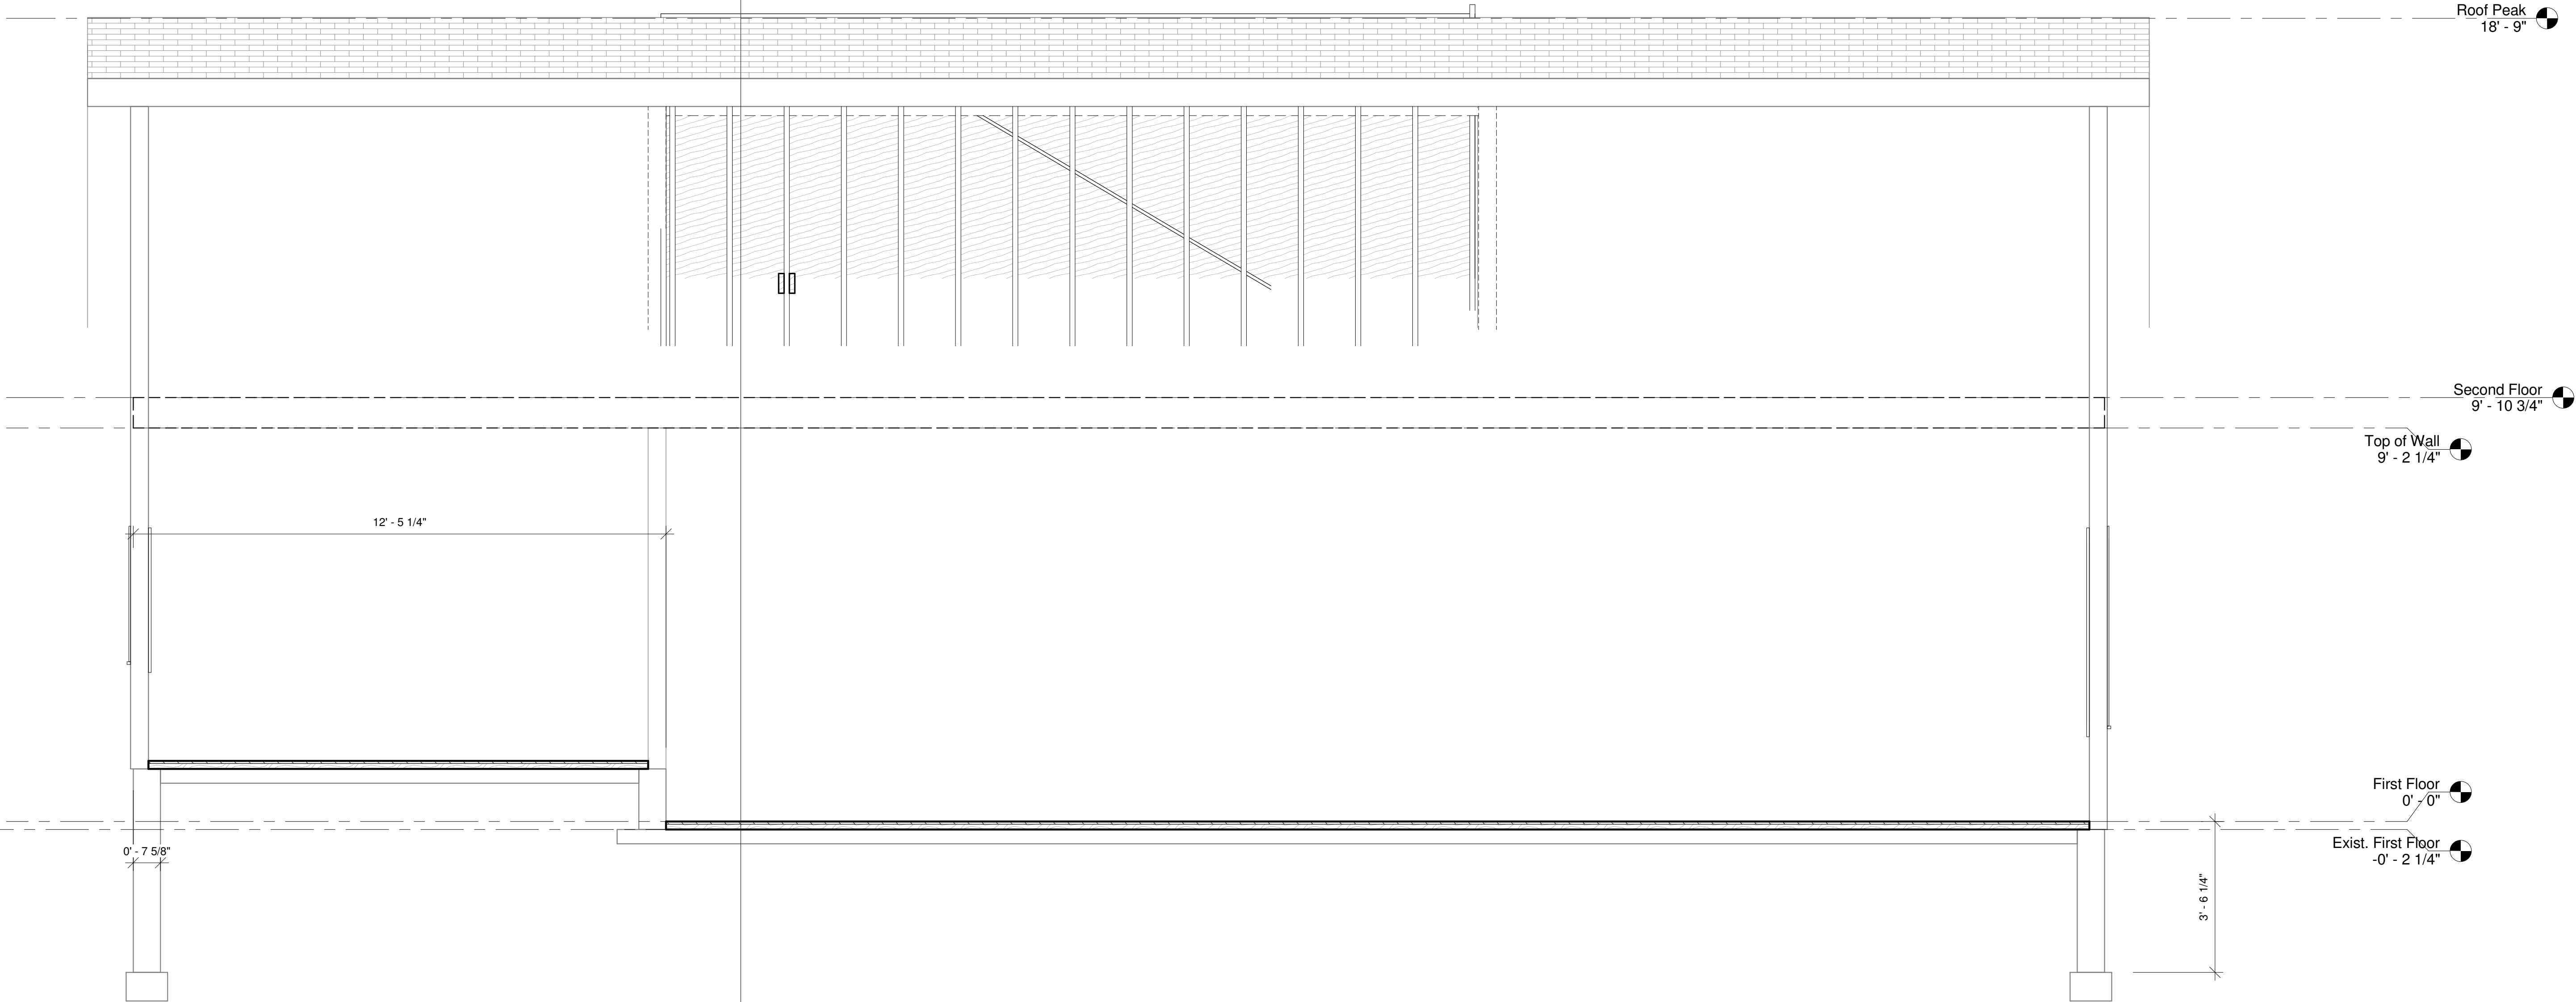

1 Carriage House North/South Section
Scale: 1/2" = 1'-0"

CIVIL & ARCHITECTURAL
ENGINEERING

STEVEN E. SMITH

25 WEST FULTON STREET
GLOVERSVILLE, N.Y. 12078
(518) 725-1555

Caroga Arts Council
MyHil Carriage House
Renovation & Addition

1949 NYS Routes 29-A & 10
Caroga Lake, NY

No.	Description	Date
Revision Schedule		
Construction Drawings	MM/DD/YY	
Bid Drawings	MM/DD/YY	
Drawn By:		
SES		

Copyright by Steven E. Smith, P.E.
2020 all rights reserved.

For Construction
7/23/21

It is a violation for any person to alter
the plan in any way, unless acting under the
direction of an appropriately licensed person.

SHEET

Carriage House Sections

PAGE

A-304