
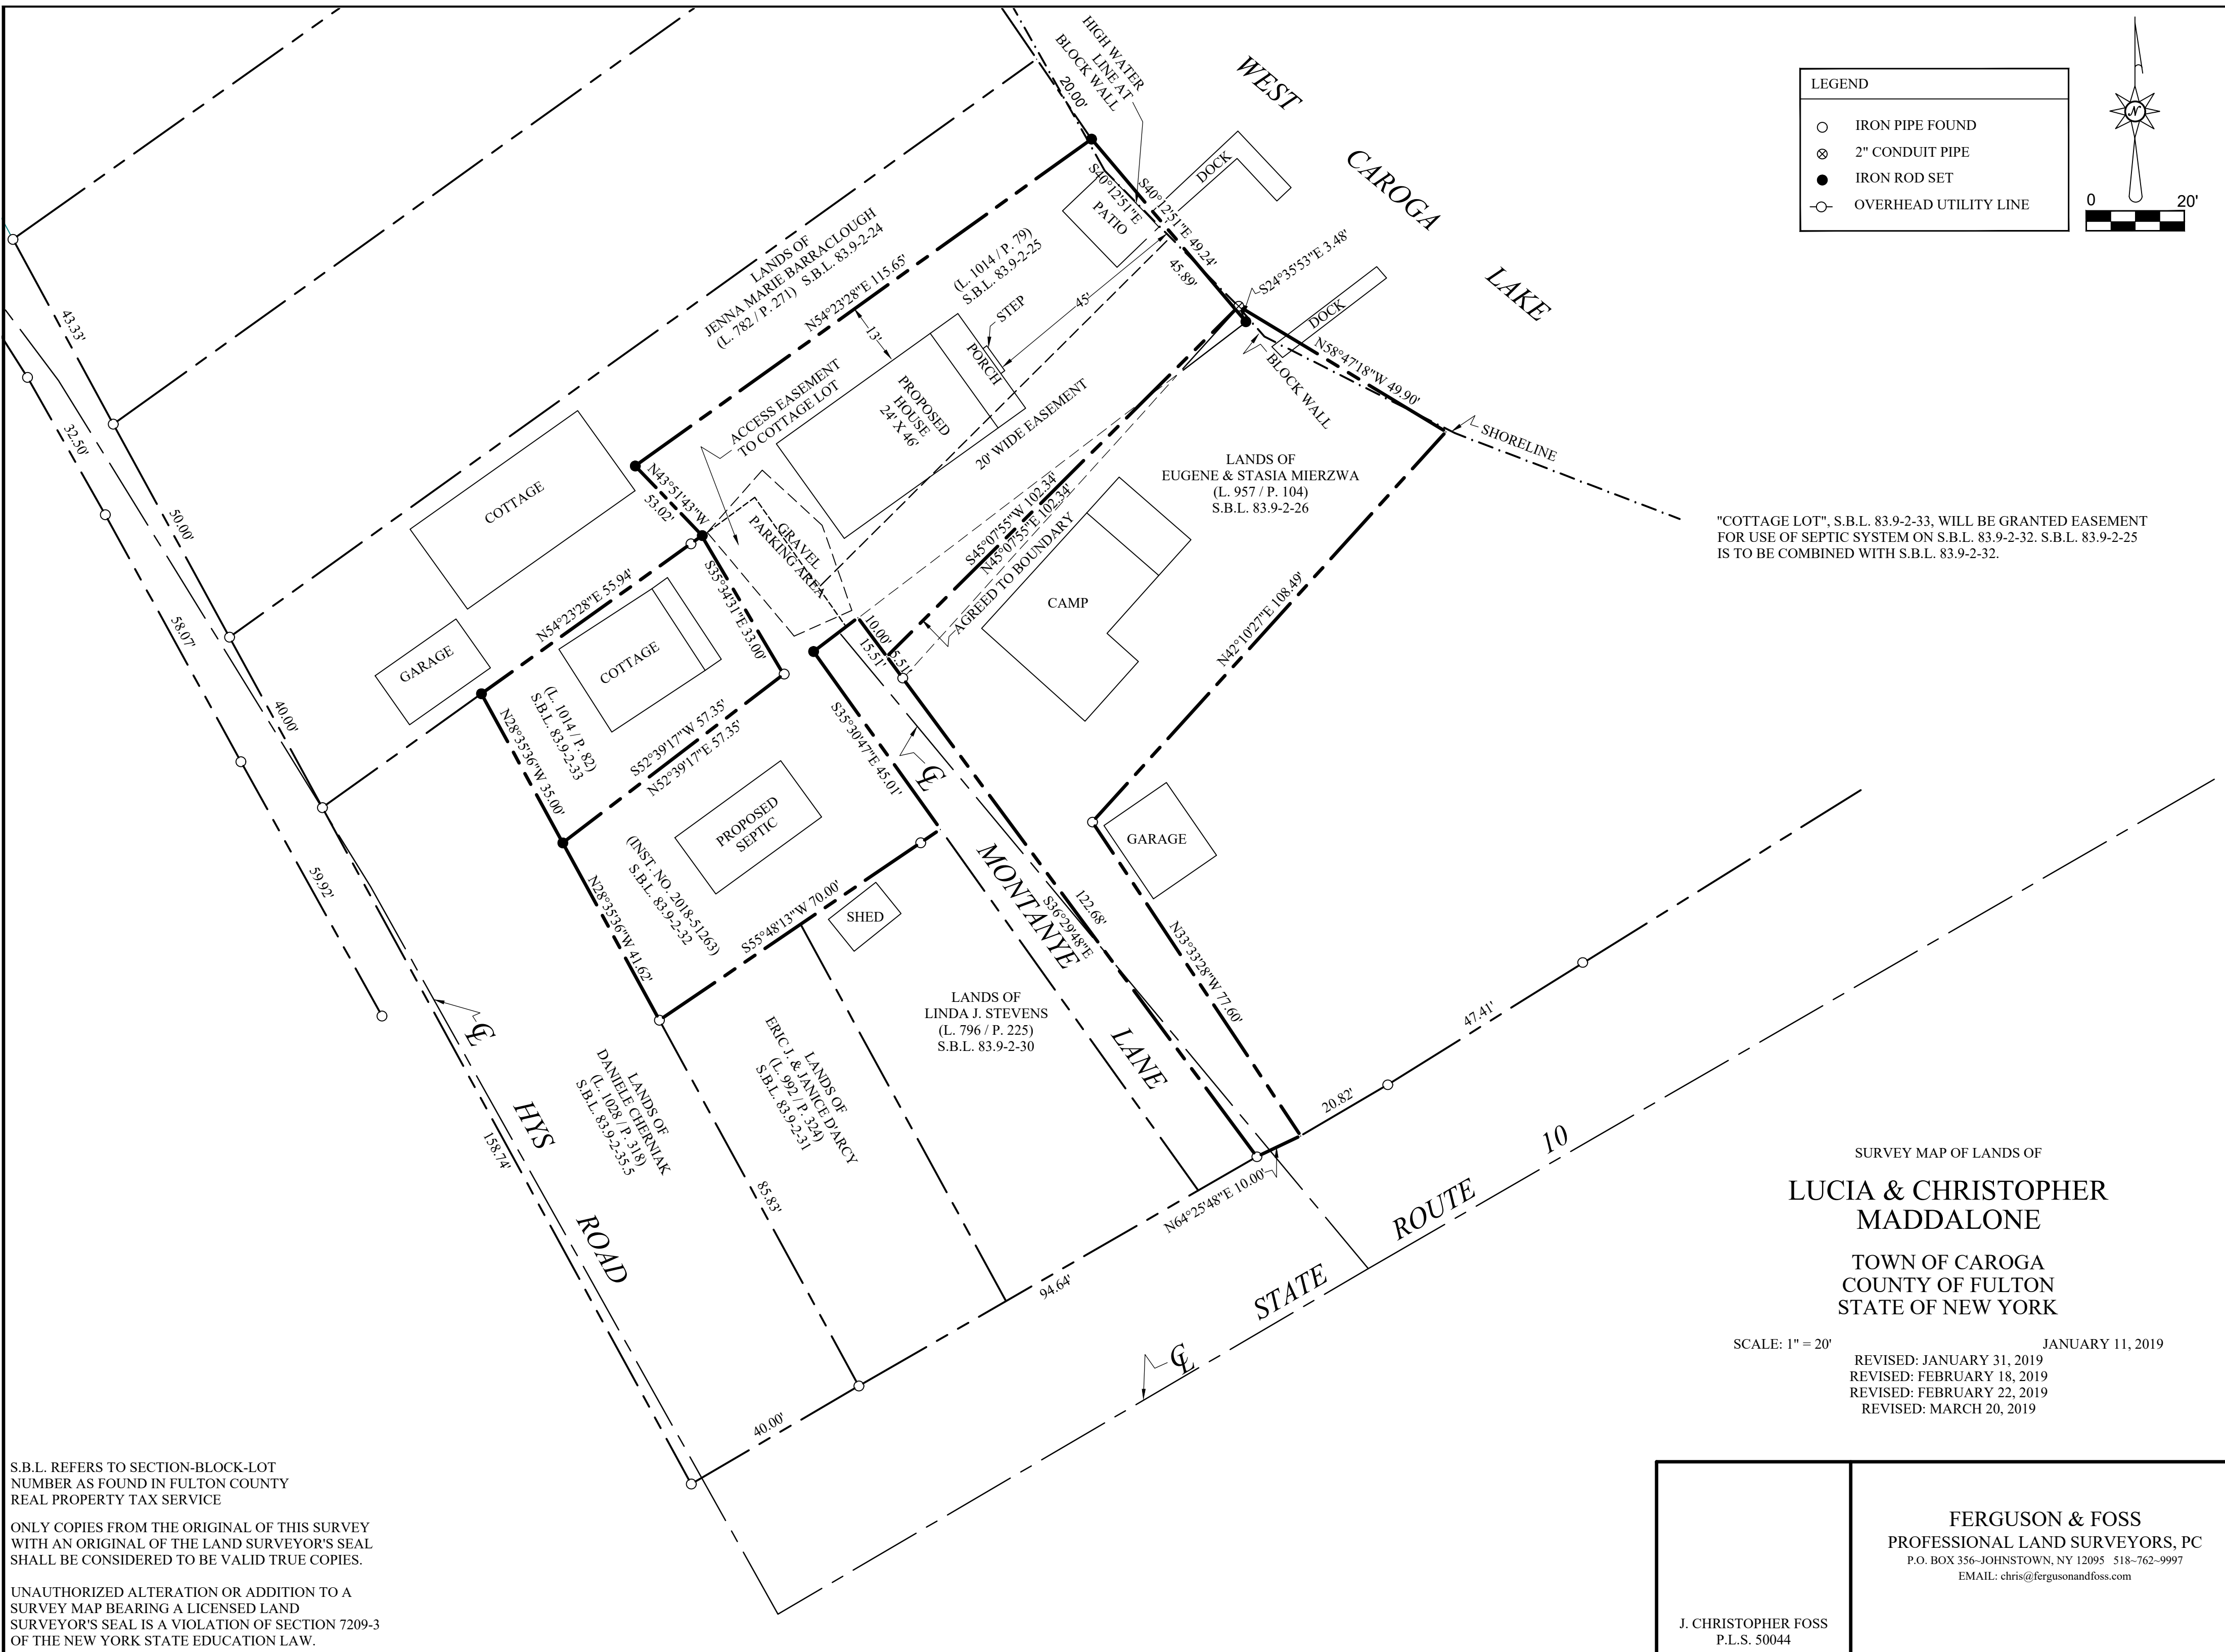


| LEGEND | |
|--------|-----------------------|
| ○ | IRON PIPE FOUND |
| ⊗ | 2" CONDUIT PIPE |
| ● | IRON ROD SET |
| —○— | OVERHEAD UTILITY LINE |

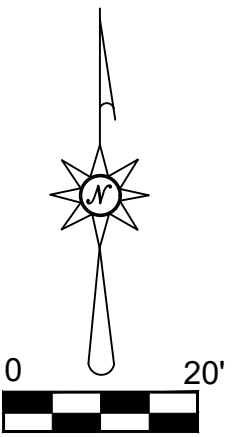

"COTTAGE LOT", S.B.L. 83.9-2-33, WILL BE GRANTED EASEMENT FOR USE OF SEPTIC SYSTEM ON S.B.L. 83.9-2-32. S.B.L. 83.9-2-25 IS TO BE COMBINED WITH S.B.L. 83.9-2-32.

SURVEY MAP OF LANDS OF
LUCIA & CHRISTOPHER MADDALONE
 TOWN OF CAROGA
 COUNTY OF FULTON
 STATE OF NEW YORK

SCALE: 1" = 20' JANUARY 11, 2019
 REVISED: JANUARY 31, 2019
 REVISED: FEBRUARY 18, 2019
 REVISED: FEBRUARY 22, 2019
 REVISED: MARCH 20, 2019

S.B.L. REFERS TO SECTION-BLOCK-LOT NUMBER AS FOUND IN FULTON COUNTY REAL PROPERTY TAX SERVICE

ONLY COPIES FROM THE ORIGINAL OF THIS SURVEY WITH AN ORIGINAL OF THE LAND SURVEYOR'S SEAL SHALL BE CONSIDERED TO BE VALID TRUE COPIES.

UNAUTHORIZED ALTERATION OR ADDITION TO A SURVEY MAP BEARING A LICENSED LAND SURVEYOR'S SEAL IS A VIOLATION OF SECTION 7209-3 OF THE NEW YORK STATE EDUCATION LAW.

| | |
|---|---|
| <p>J. CHRISTOPHER FOSS P.L.S. 50044</p> | <p>FERGUSON & FOSS PROFESSIONAL LAND SURVEYORS, PC P.O. BOX 356-JOHNSTOWN, NY 12095 518-762-9997 EMAIL: chris@fergusonandfoss.com</p> |
|---|---|