


LEGEND	
○	IRON PIPE FOUND
●	IRON ROD FOUND
⊗	SET NAIL
—○—	OVERHEAD UTILITY LINE

AREA: 11,268 SQ. FT.

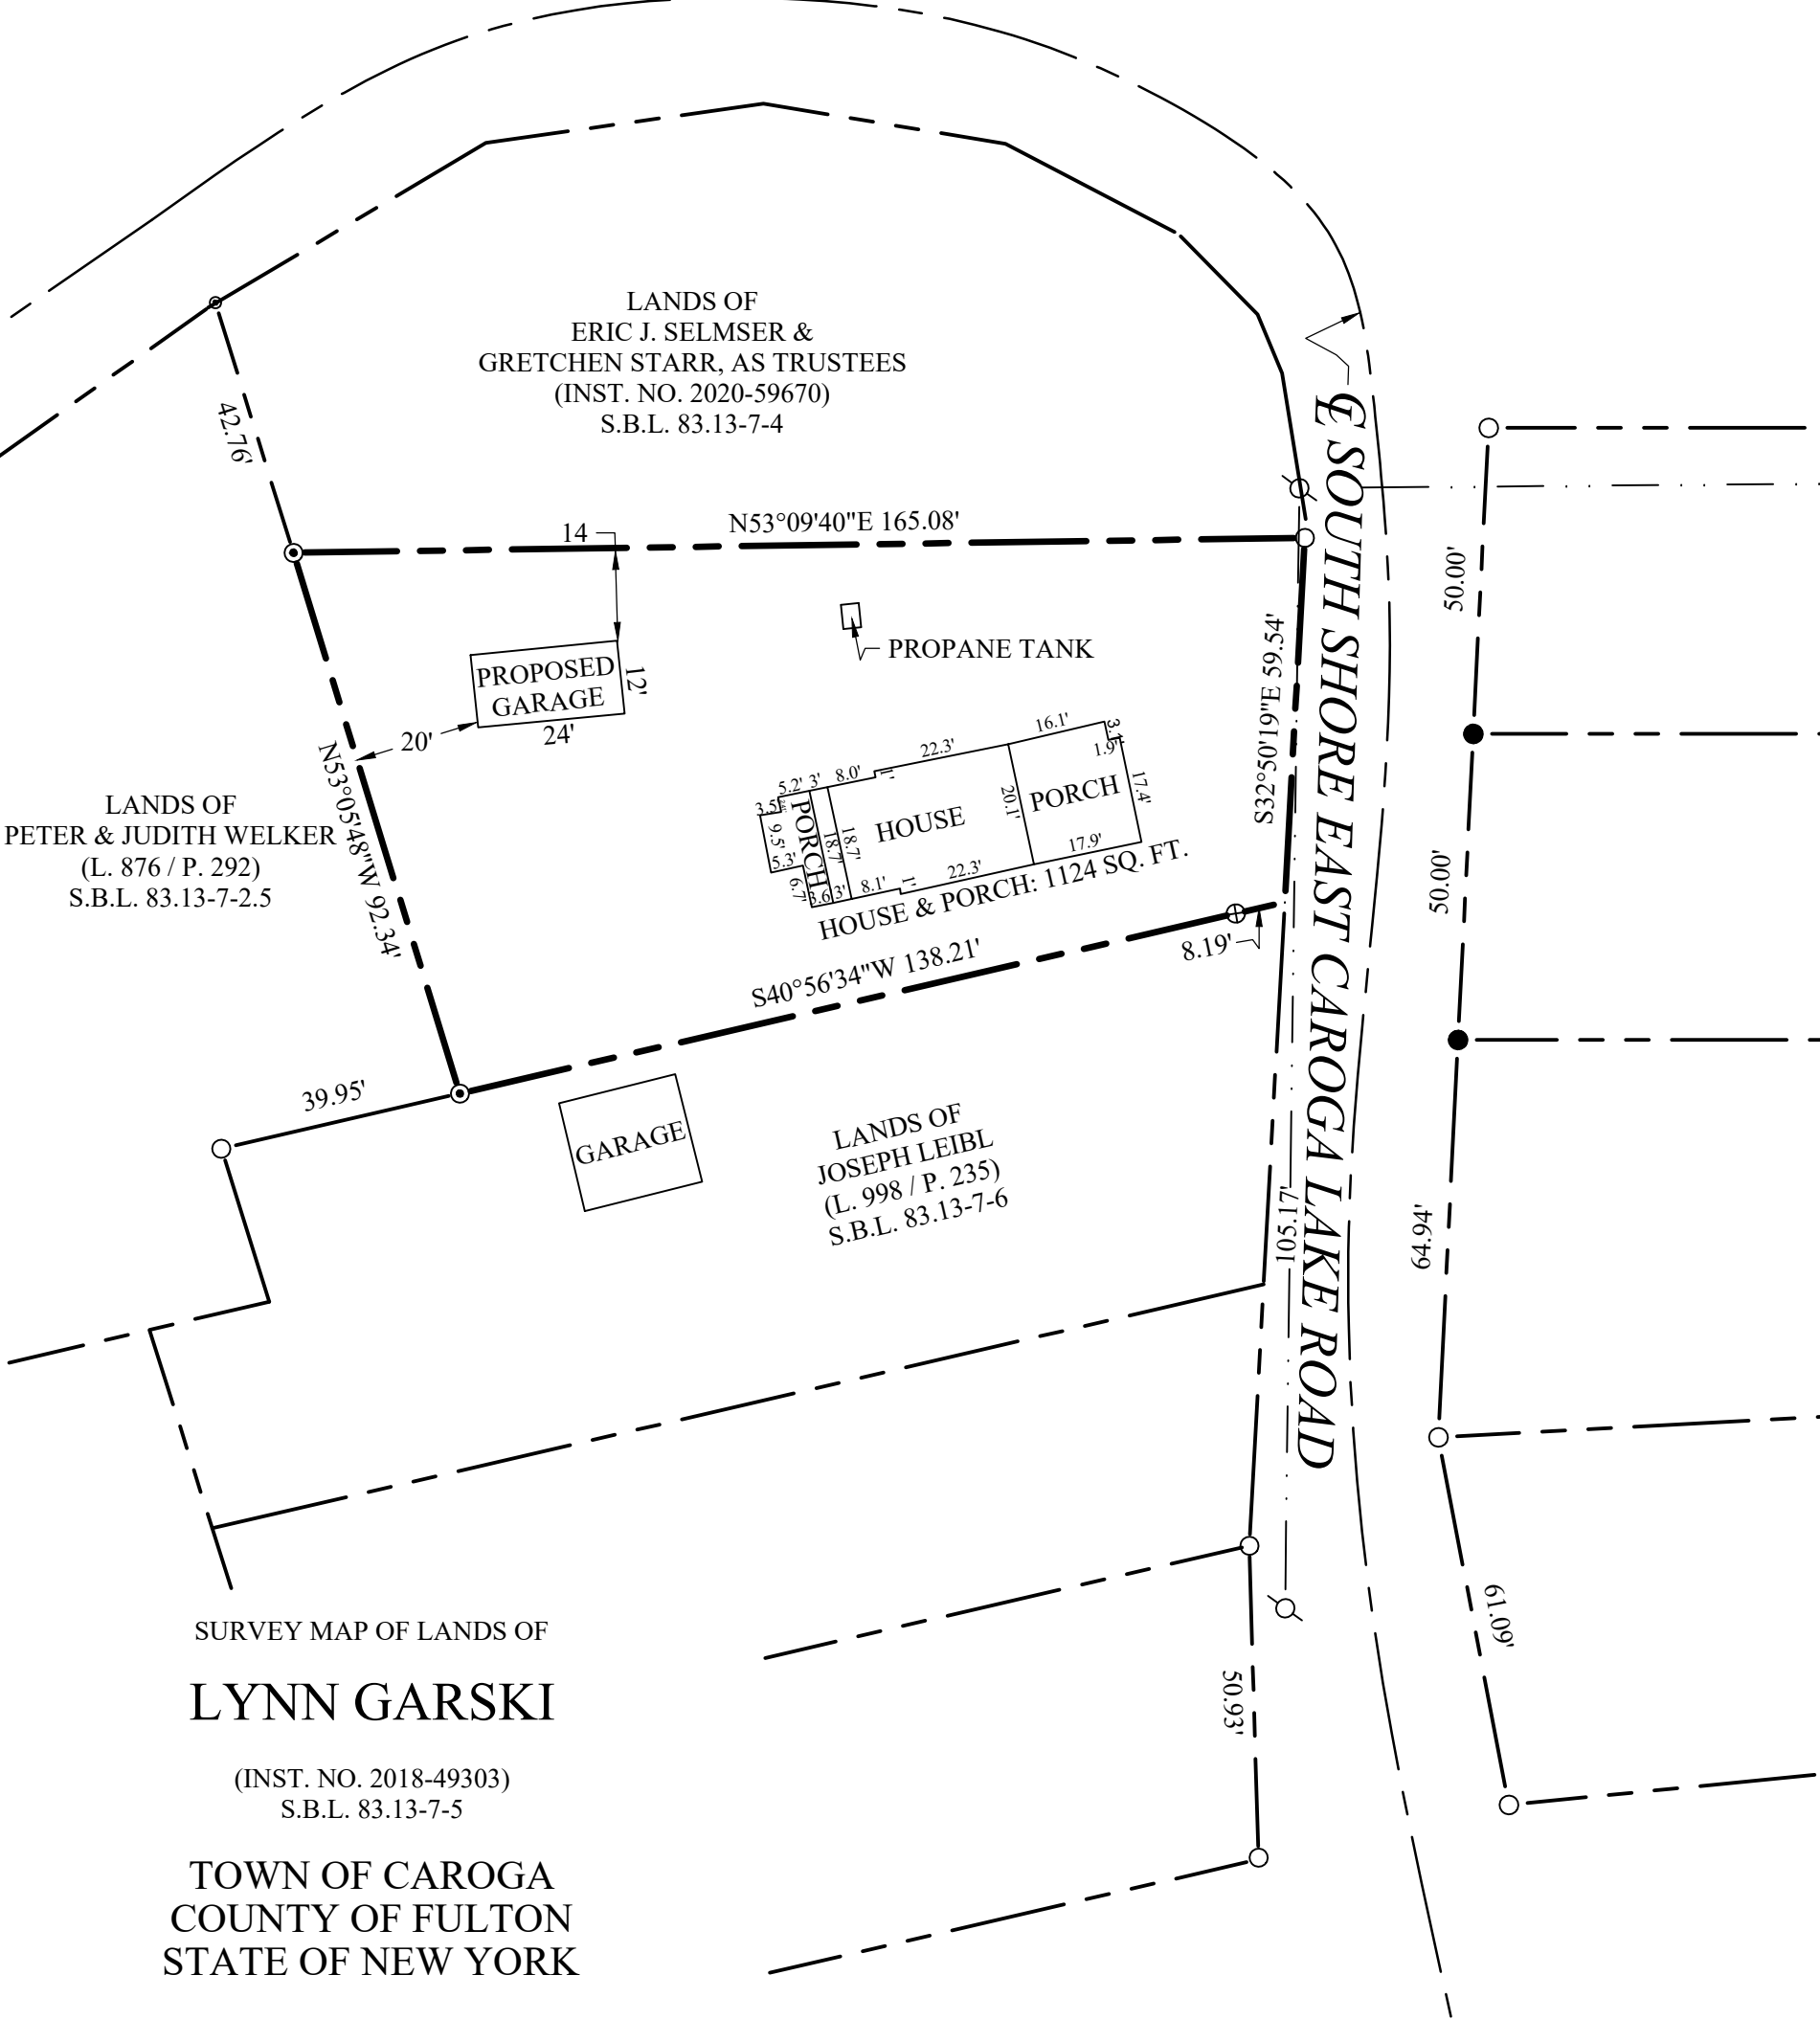

SURVEY MAP OF LANDS OF
LYNN GARSKI
 (INST. NO. 2018-49303)
 S.B.L. 83.13-7-5
 TOWN OF CAROGA
 COUNTY OF FULTON
 STATE OF NEW YORK

SCALE: 1" = 30' SEPTEMBER 29, 2020

S.B.L. REFERS TO SECTION-BLOCK-LOT NUMBER AS FOUND IN FULTON COUNTY REAL PROPERTY TAX SERVICE

ONLY COPIES FROM THE ORIGINAL OF THIS SURVEY WITH AN ORIGINAL OF THE LAND SURVEYOR'S SEAL SHALL BE CONSIDERED TO BE VALID TRUE COPIES.

UNAUTHORIZED ALTERATION OR ADDITION TO A SURVEY MAP BEARING A LICENSED LAND SURVEYOR'S SEAL IS A VIOLATION OF SECTION 7209-3 OF THE NEW YORK STATE EDUCATION LAW.

J. CHRISTOPHER FOSS
 P.L.S. #50044

FERGUSON & FOSS
 PROFESSIONAL LAND SURVEYORS, PC
 P.O. BOX 356-JOHNSTOWN, NY 12095 518-762-9997
 EMAIL: chris@fergusonandfoss.com