



LEGEND	
○	IRON PIPE FOUND
⊗	IRON AXEL FOUND
⊙	IRON ROD FOUND
●	IRON ROD SET
⊕	WELL
—○—	OVERHEAD UTILITY LINE

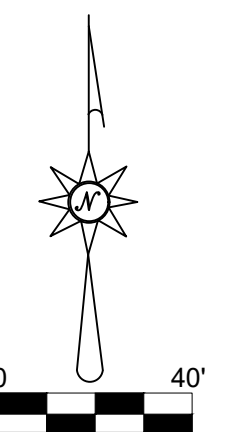

TOTAL AREA: 1.399 ACRES

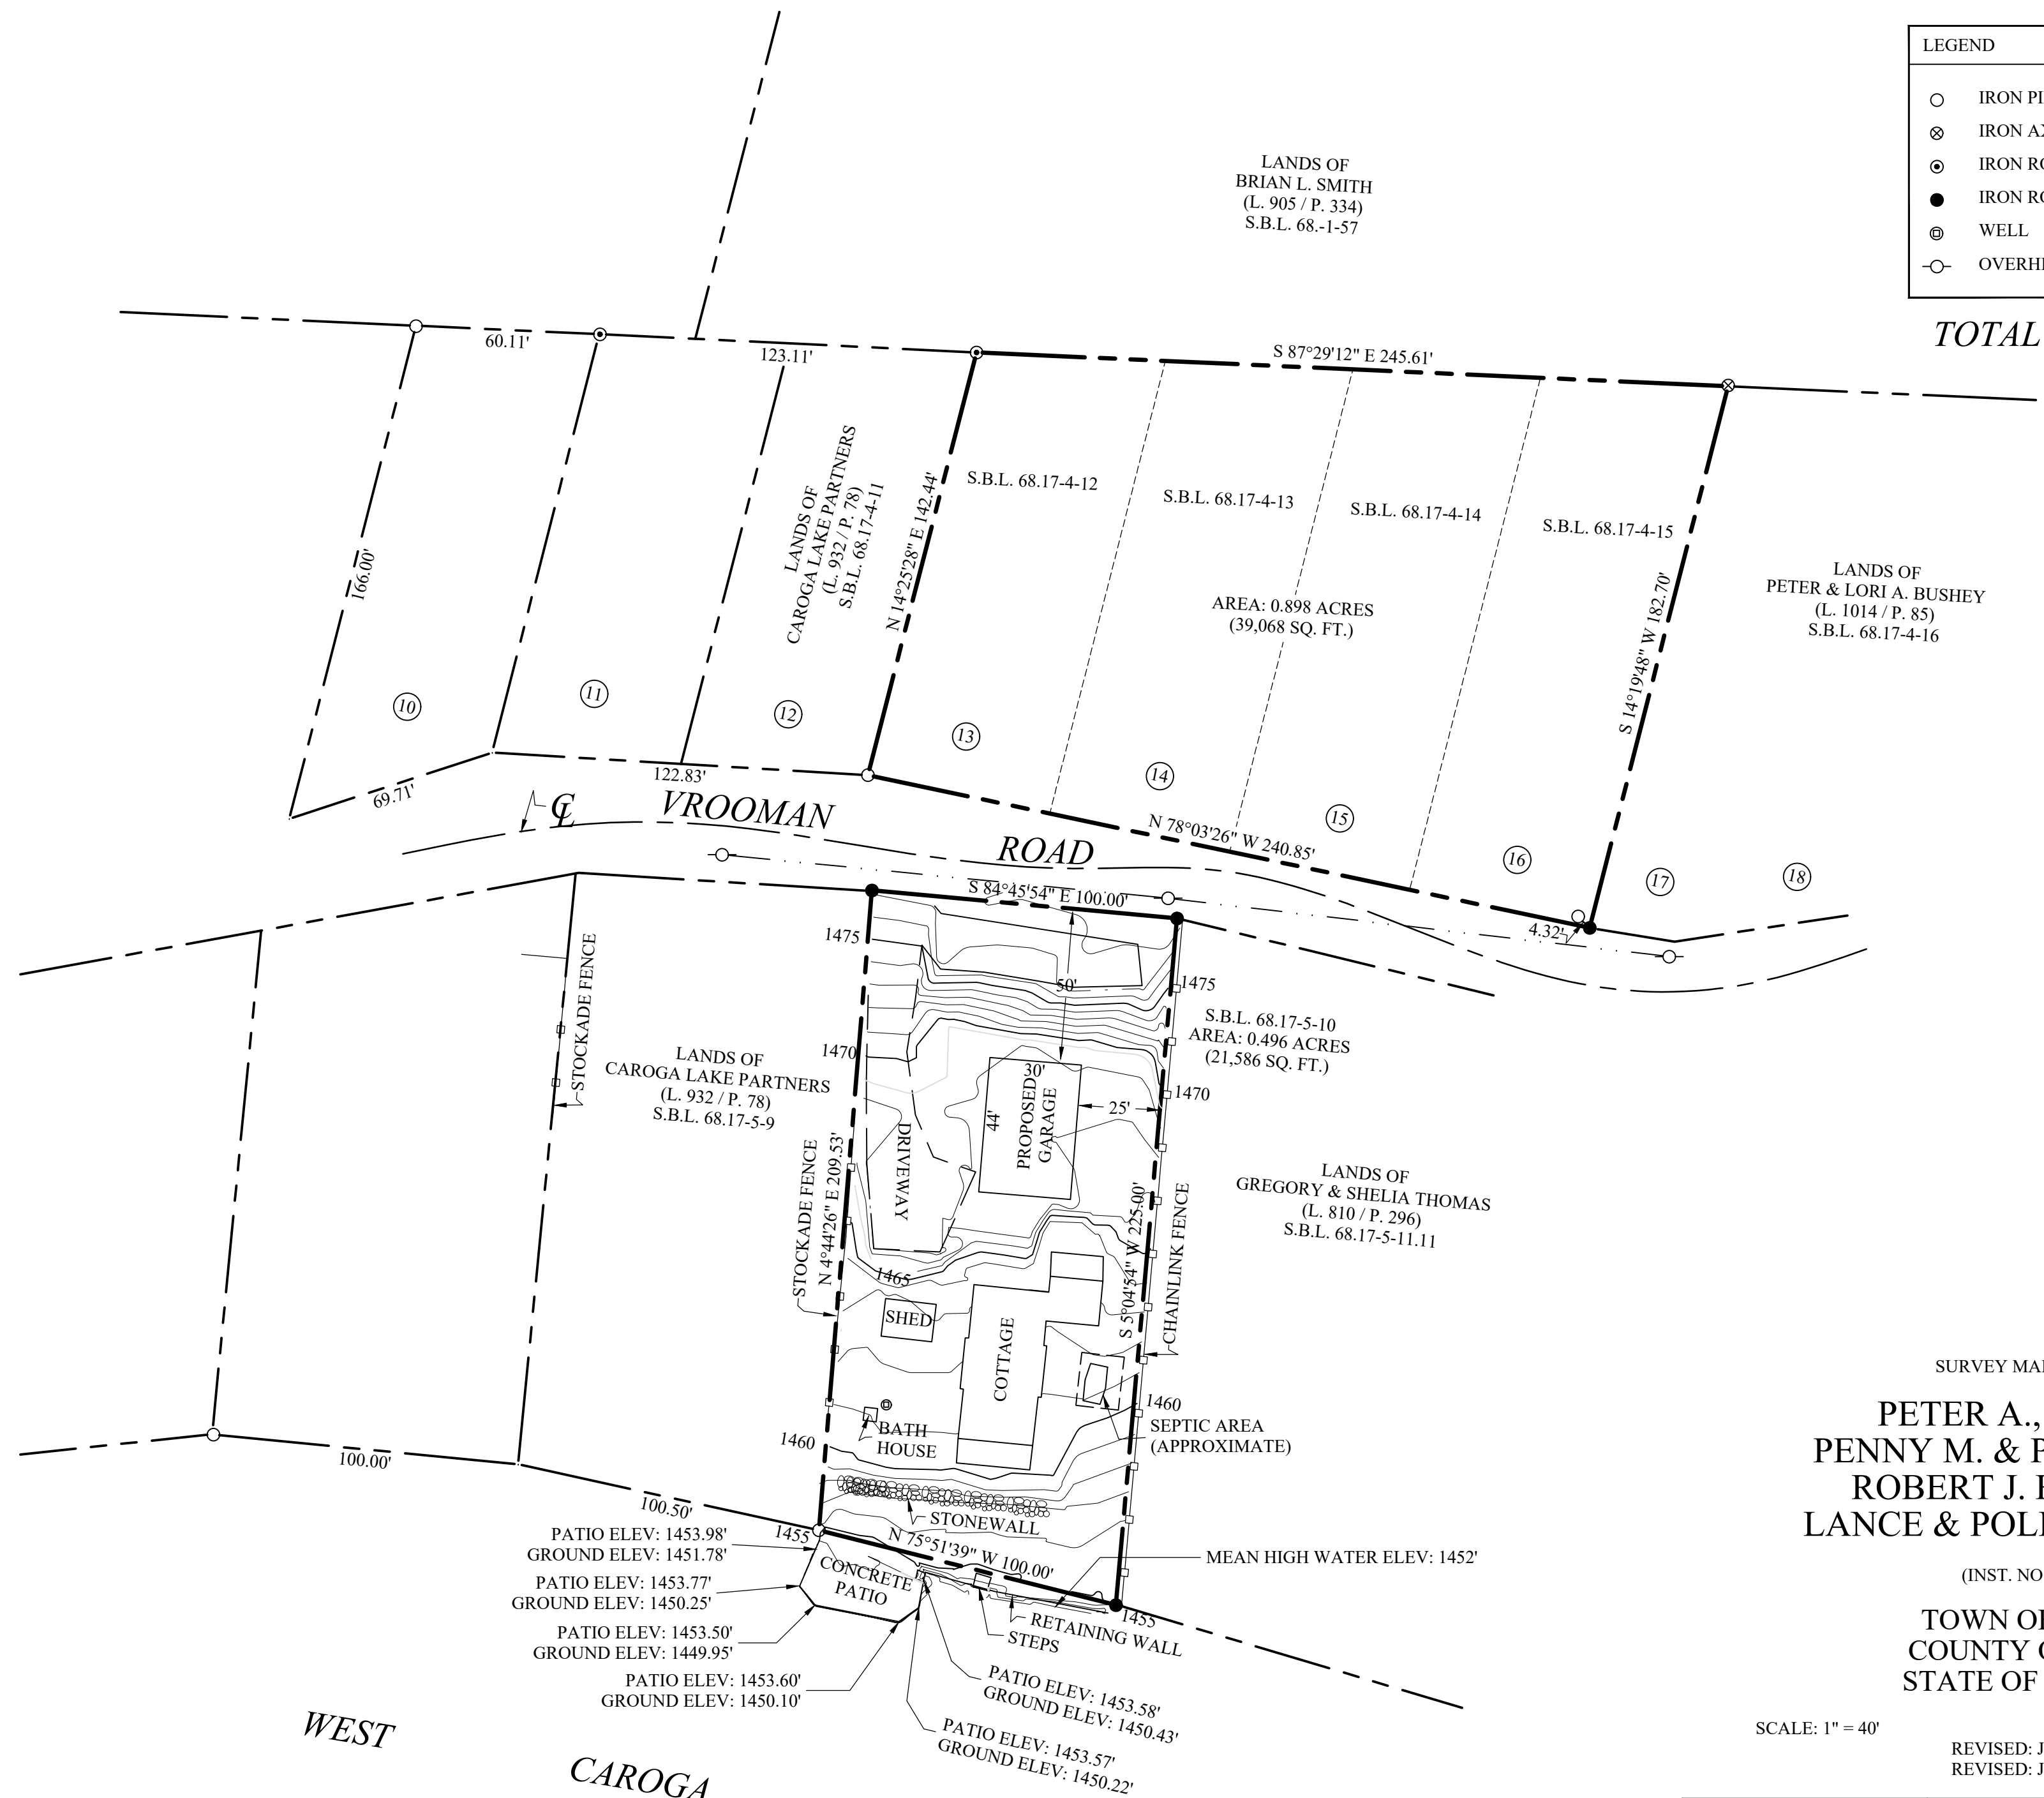

SURVEY MAP OF LANDS OF  
**PETER A., PAMELA J,  
 PENNY M. & PATTY MACEK,  
 ROBERT J. HEFFERNAN,  
 LANCE & POLLY A. BENNETT**

(INST. NO. 2019-57403)

TOWN OF CAROGA  
 COUNTY OF FULTON  
 STATE OF NEW YORK

SCALE: 1" = 40'      FEBRUARY 7, 2020

REVISED: JUNE 4, 2021  
 REVISED: JULY 27, 2021

S.B.L. REFERS TO SECTION-BLOCK-LOT NUMBER AS FOUND IN FULTON COUNTY REAL PROPERTY TAX SERVICE

ONLY COPIES FROM THE ORIGINAL OF THIS SURVEY WITH AN ORIGINAL OF THE LAND SURVEYOR'S SEAL SHALL BE CONSIDERED TO BE VALID TRUE COPIES.

UNAUTHORIZED ALTERATION OR ADDITION TO A SURVEY MAP BEARING A LICENSED LAND SURVEYOR'S SEAL IS A VIOLATION OF SECTION 7209-3 OF THE NEW YORK STATE EDUCATION LAW.

MAP REFERENCE:  
 "PLOT OF COTTAGE LOTS OF E. J. VROOMAN"  
 (NUMBERS CIRCLED)  
 BY: C. W. KNOWLES, C.E.  
 DATED: 1920  
 FILED: BOOK 6 / PAGE 4

J. CHRISTOPHER FOSS  
 P.L.S. 50044

**FERGUSON & FOSS**  
 PROFESSIONAL LAND SURVEYORS, PC  
 P.O. BOX 356-JOHNSTOWN, NY 12095 518-762-9997  
 EMAIL: chris@fergusonandfoss.com